

EP ENERGY
POWERLINE CORRIDOR RIGHT-OF-WAY SURVEY FOR
UTE TRIBAL 3-25A3
LOCATED IN SECTION 25 TOWNSHIP 1 S., RANGE 3 W., U.S.B.M.
DUCHESE COUNTY, UTAH

SURVEYOR'S CERTIFICATE
I, DAN E. KNOWLDEN JR., DO HEREBY CERTIFY THAT I AM A REGISTERED LAND SURVEYOR AND THAT I HOLD CERTIFICATE NO. 7173588 AS PRESCRIBED UNDER THE LAWS OF THE STATE OF UTAH AND THAT A SURVEY OF THE DESCRIBED PROPERTY HEREIN WAS PERFORMED UNDER MY DIRECTION.

RIGHT-OF-WAY LENGTH
UTE TRIBAL = 1,851.24' OR 118.245 RODS


SCALE: 1" = 400'
11x17 SHEET

SHEET
RIGHT-OF-WAY PLAT

EP ENERGY

OUTLAW ENGINEERING INC.
P.O. BOX 1800
ROOSEVELT, UTAH 84066
(435) 282-4021

DATE: MAY 3, 2014
SHEET NO: 1 OF 1

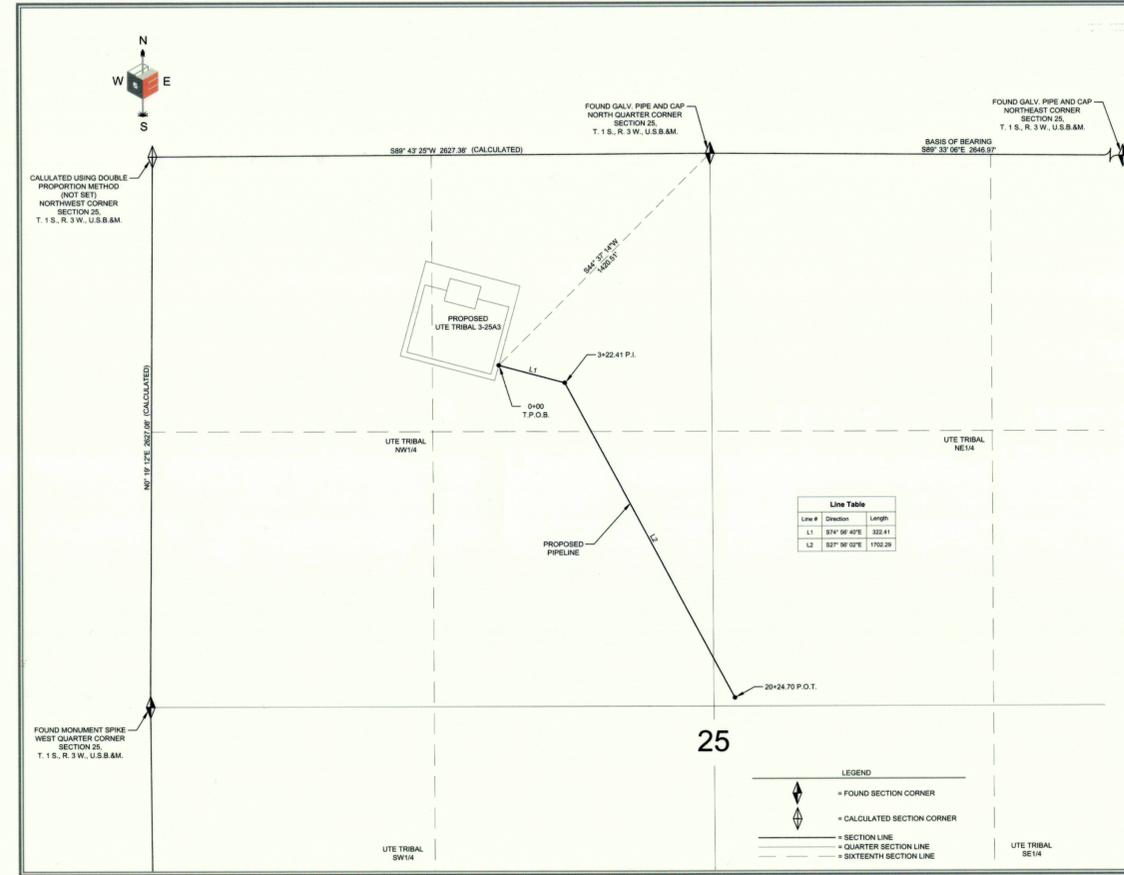

EP ENERGY
PIPELINE CORRIDOR RIGHT-OF-WAY SURVEY FOR
UTE TRIBAL 3-25A3
LOCATED IN SECTION 25 TOWNSHIP 1 S., RANGE 3 W., U.S.B.M.
DUCHESE COUNTY, UTAH

SURVEYOR'S CERTIFICATE
I, DAN E. KNOWLDEN JR., DO HEREBY CERTIFY THAT I AM A REGISTERED LAND SURVEYOR AND THAT I HOLD CERTIFICATE NO. 7173588 AS PRESCRIBED UNDER THE LAWS OF THE STATE OF UTAH AND THAT A SURVEY OF THE DESCRIBED PROPERTY HEREIN WAS PERFORMED UNDER MY DIRECTION.

RIGHT-OF-WAY LENGTH
UTE TRIBAL = 2,024.70' OR 122.789 RODS


SCALE: 1" = 400'
11x17 SHEET

SHEET
RIGHT-OF-WAY PLAT

EP ENERGY

OUTLAW ENGINEERING INC.
P.O. BOX 1800
ROOSEVELT, UTAH 84066
(435) 282-4021

DATE: MAY 3, 2014
SHEET NO: 1 OF 1

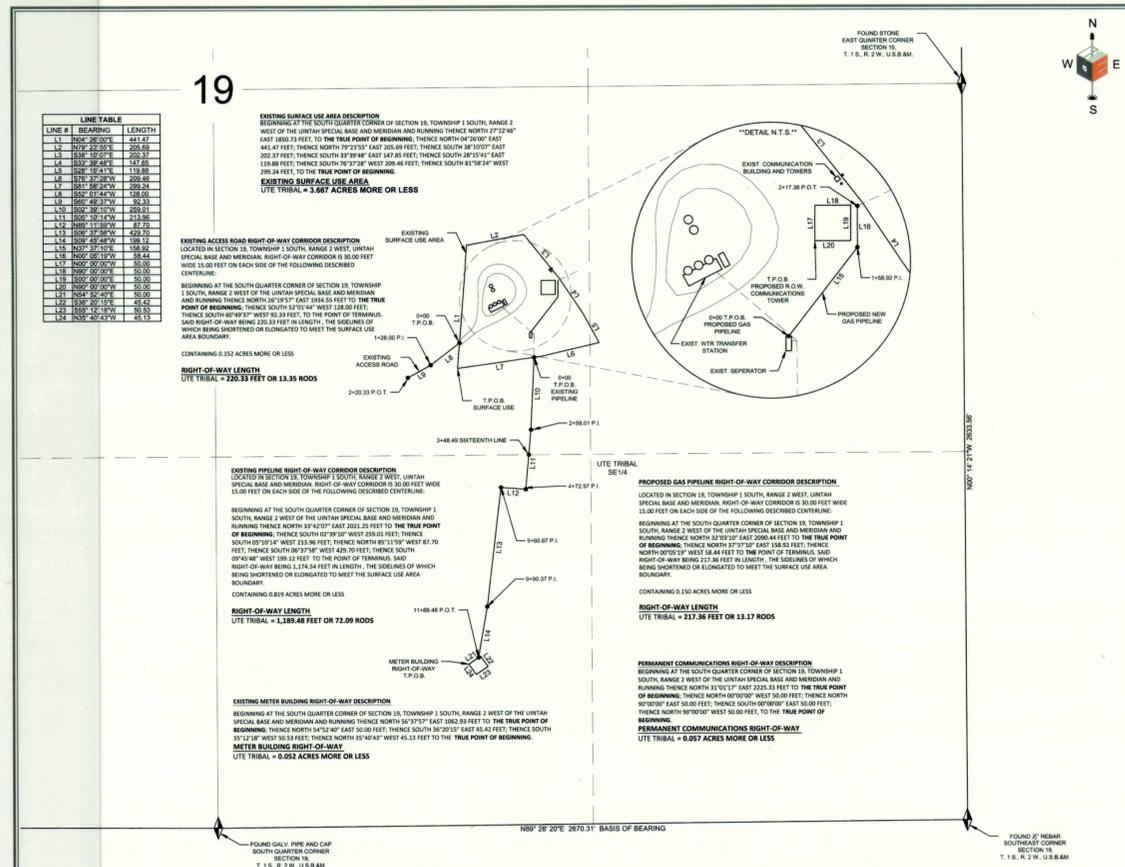

EP ENERGY
LOCATION SURFACE AREA, ACCESS ROAD,
PIPELINE CORRIDOR AND COMMUNICATIONS
RIGHT-OF-WAY SURVEY FOR
4-19A2 PRODUCED WATER TREATMENT STATION
LOCATED IN SECTION 19 TOWNSHIP 1 S., RANGE 2 W., U.S.B.M.
DUCHESE COUNTY, UTAH

SURVEYOR'S CERTIFICATE
I, DAN E. KNOWLDEN JR., DO HEREBY CERTIFY THAT I AM A REGISTERED LAND SURVEYOR AND THAT I HOLD CERTIFICATE NO. 7173588 AS PRESCRIBED UNDER THE LAWS OF THE STATE OF UTAH AND THAT A SURVEY OF THE DESCRIBED PROPERTY HEREIN WAS PERFORMED UNDER MY DIRECTION.

RIGHT-OF-WAY LENGTH
UTE TRIBAL = 230.33 FEET OR 13.38 RODS


SCALE: 1" = 80'
11x17 SHEET

SHEET
SITE PLAN

EP ENERGY

OUTLAW ENGINEERING INC.
P.O. BOX 1800
ROOSEVELT, UTAH 84066
(435) 282-4021

DATE: JUNE 26, 2014
SHEET NO: 1 OF 1

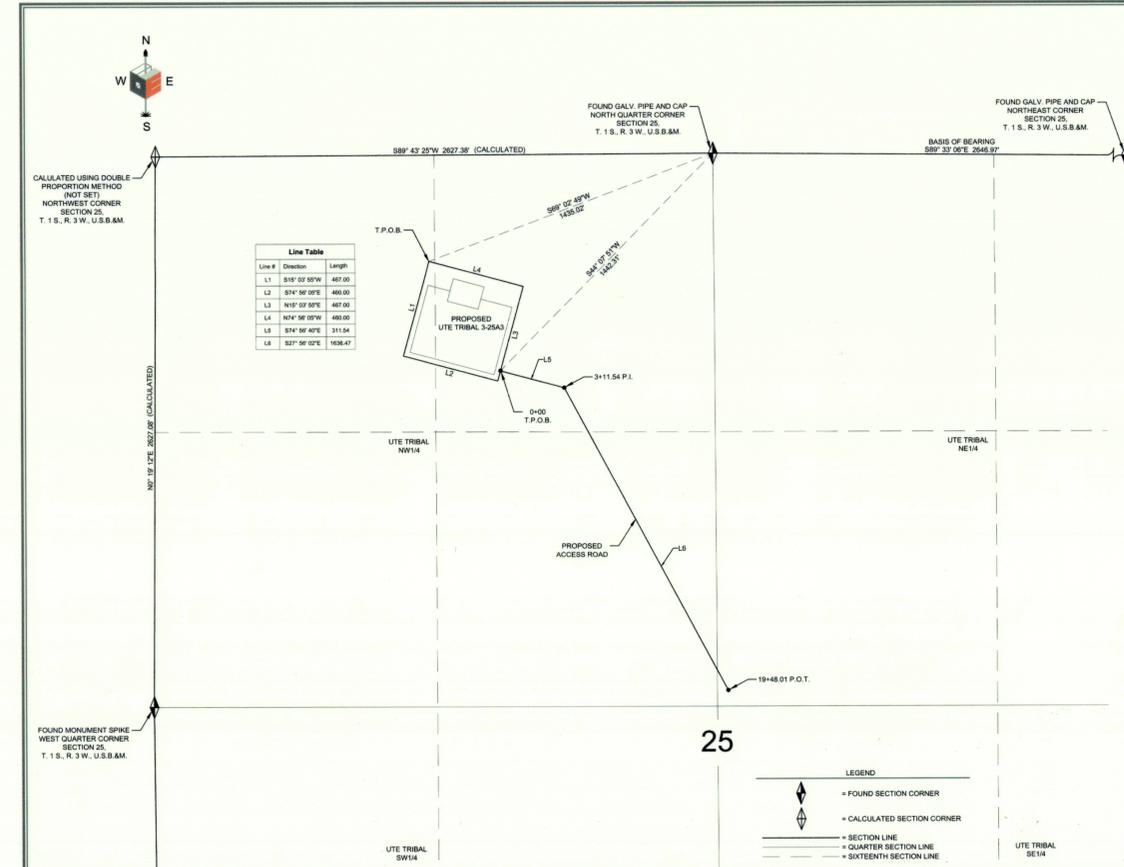

EP ENERGY
LOCATION SURFACE AREA, ACCESS ROAD,
CORRIDOR RIGHT-OF-WAY SURVEY FOR
UTE TRIBAL 3-25A3
LOCATED IN SECTION 25 TOWNSHIP 1 S., RANGE 3 W., U.S.B.M.
DUCHESE COUNTY, UTAH

SURVEYOR'S CERTIFICATE
I, DAN E. KNOWLDEN JR., DO HEREBY CERTIFY THAT I AM A REGISTERED LAND SURVEYOR AND THAT I HOLD CERTIFICATE NO. 7173588 AS PRESCRIBED UNDER THE LAWS OF THE STATE OF UTAH AND THAT A SURVEY OF THE DESCRIBED PROPERTY HEREIN WAS PERFORMED UNDER MY DIRECTION.

RIGHT-OF-WAY LENGTH
UTE TRIBAL = 4.83 ACRES MORE OR LESS

SCALE: 1" = 400'
11x17 SHEET

SHEET
RIGHT-OF-WAY PLAT

EP ENERGY

OUTLAW ENGINEERING INC.
P.O. BOX 1800
ROOSEVELT, UTAH 84066
(435) 282-4021

DATE: MAY 3, 2014
SHEET NO: 1 OF 1

County Surveyor File #3099