
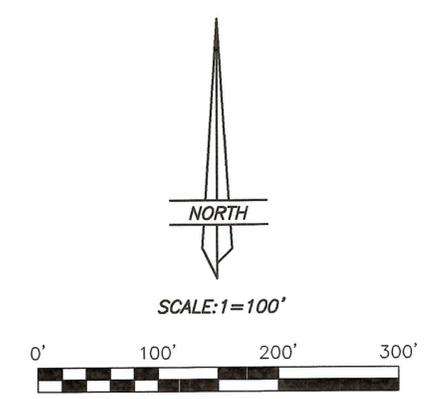


PROPERTY SURVEY FOR  
**KIELBASA CONTRACTING**

LOTS 1, 2, 3, & 4, BLOCK 93

DUCHESNE TOWNSITE SURVEY

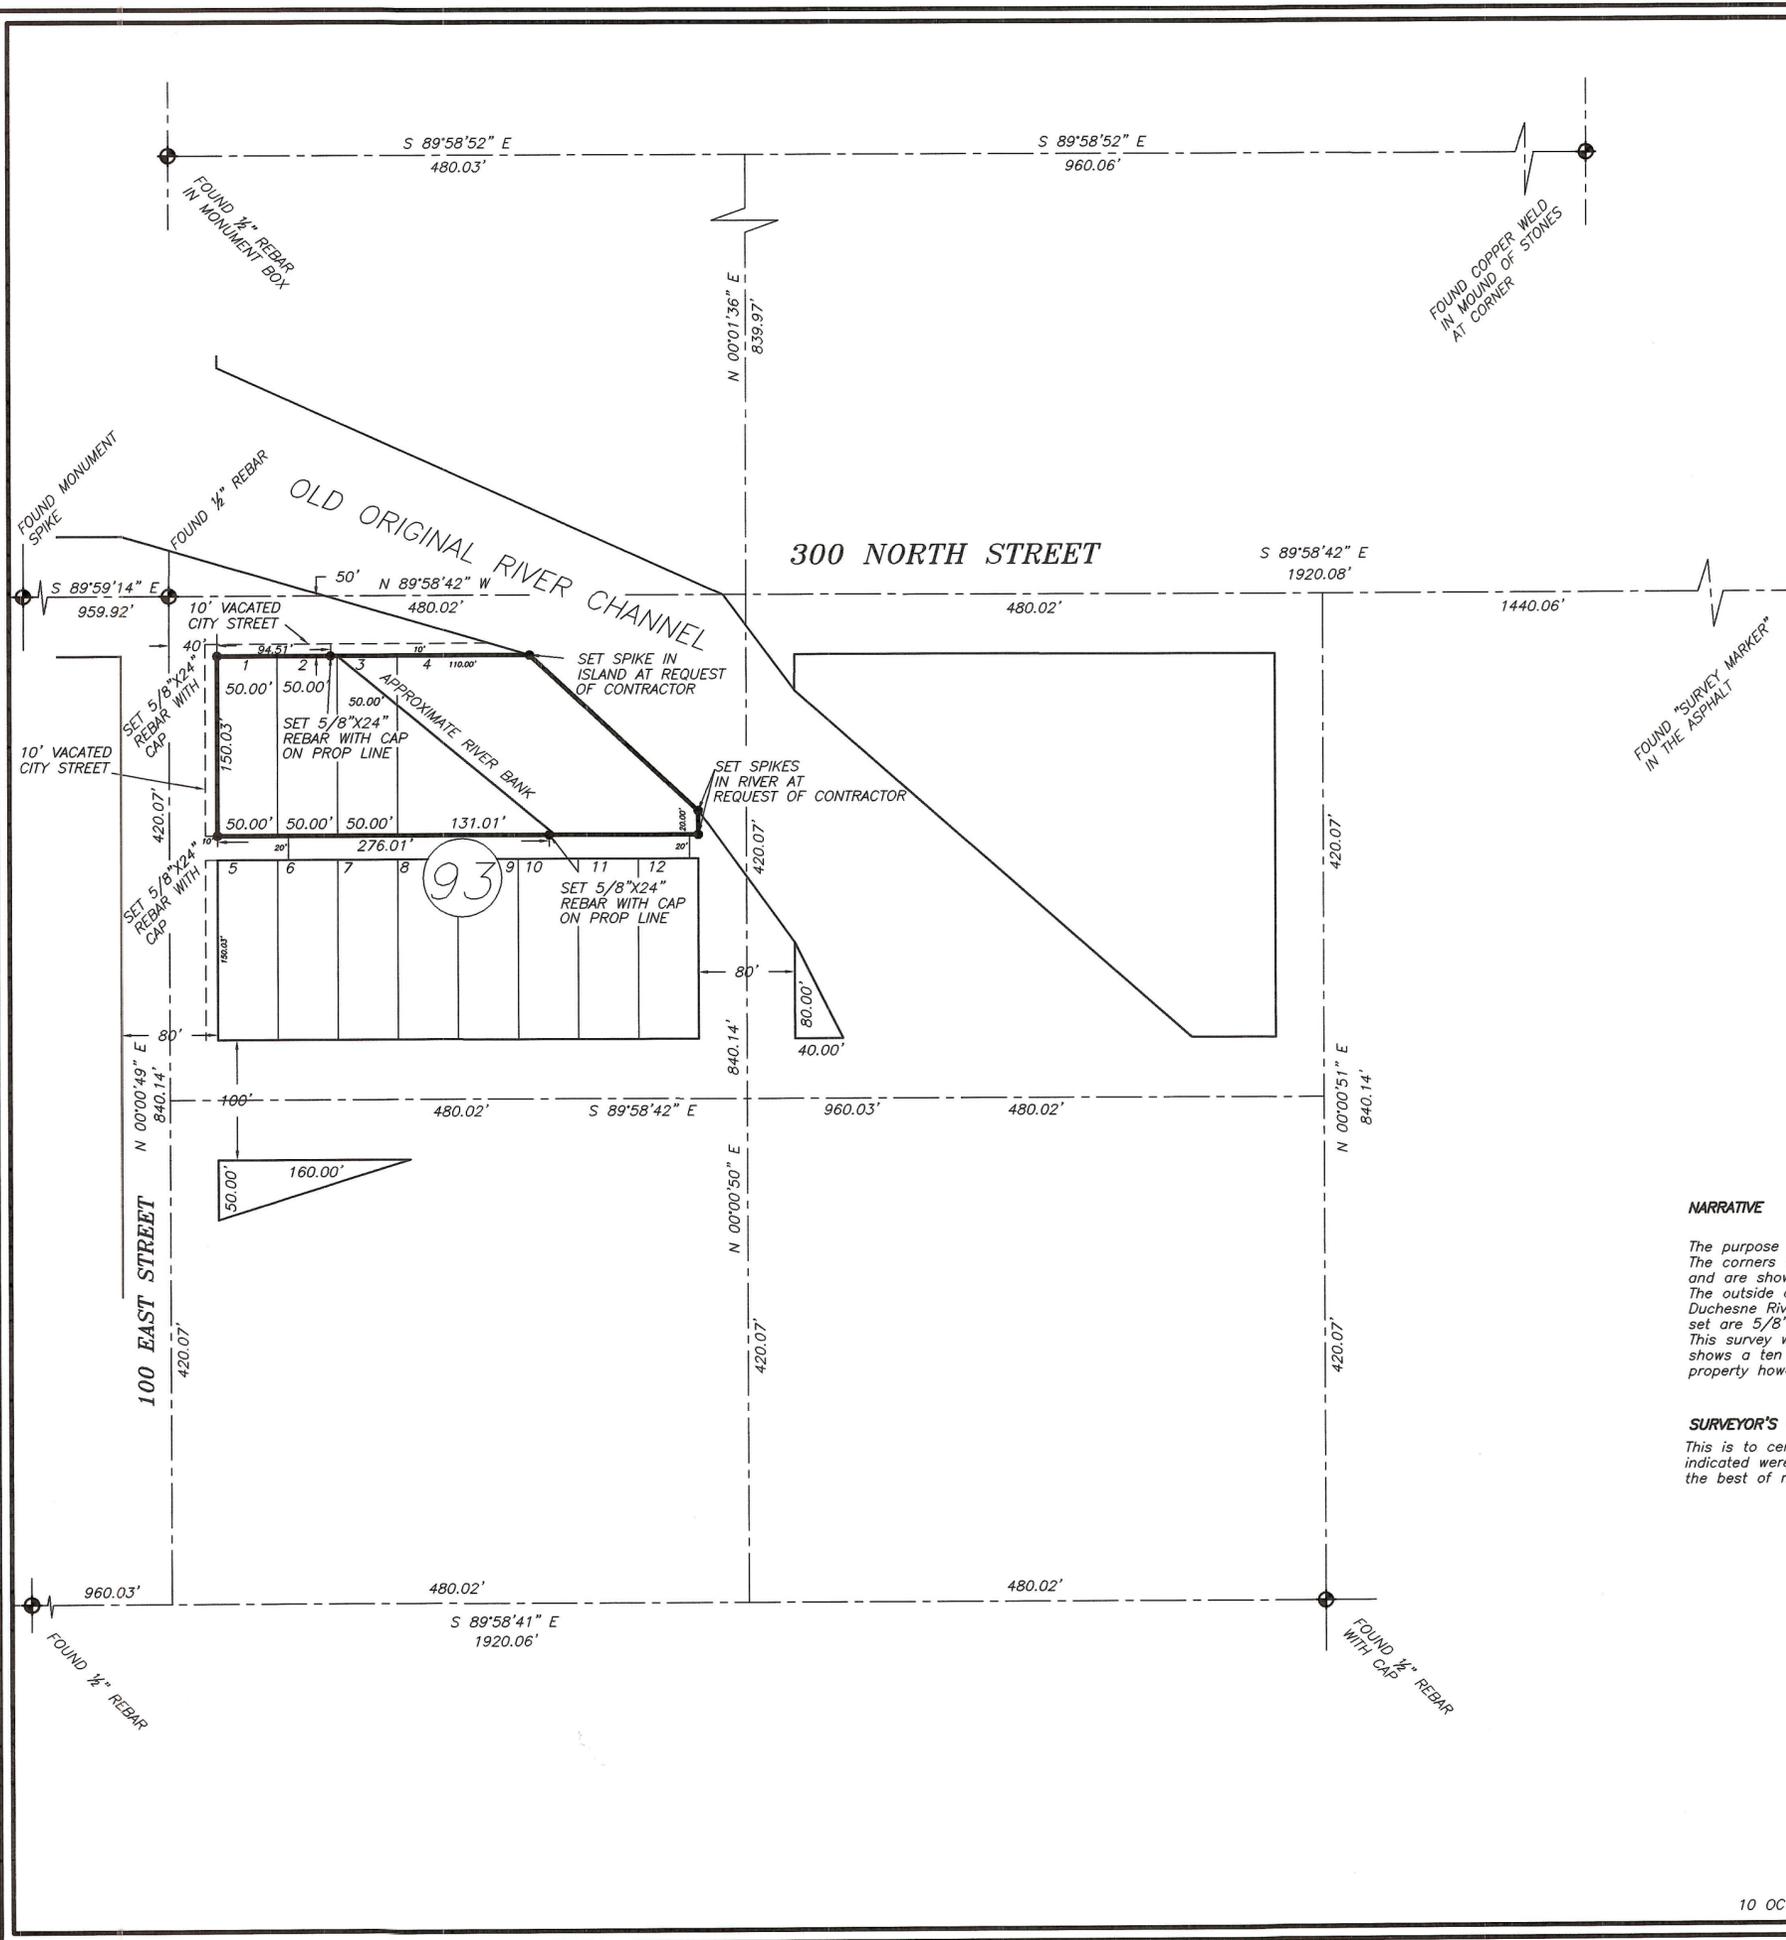

**NARRATIVE**

The purpose of this survey was to find and locate the corners of the lots shown on this plat. The corners that were used for this survey are all centerline monuments in the City of Duchesne and are shown hereon. The outside corners were set, however the corners along the East side of shown property are in the Duchesne River. Said corners were set within limitations of the environment. All other corners set are 5/8"x24" rebar with caps. This survey was done according to the original townsite survey of 1917. The City of Duchesne shows a ten foot wide vacated portion of the street on the North and West sides of this property however, said vacation was not staked as part of this survey.

**SURVEYOR'S CERTIFICATE**

This is to certify that I have surveyed the parcel of land shown on this plat, and that the monuments indicated were found or set during said survey, and that this plat accurately represents said survey to the best of my knowledge.



D. Ryan Allred, Professional Land Surveyor,  
Certificate No. 376084, (Utah)

COUNTY SURVEYOR'S FILE # 1349

**JERRY D. ALLRED AND ASSOCIATES**  
SURVEYING CONSULTANTS  
121 NORTH CENTER ST. -- P.O. BOX 975  
DUCHESNE, UTAH 84021  
(435) 738-5352