


PROPERTY SURVEY FOR
**NORTHEASTERN
 COUNSELING CENTER**
 BLOCK 51
 DUCHESNE CITY

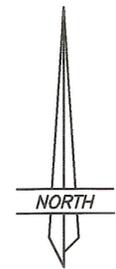

SCALE: 1=50'




DESCRIPTION
 Beginning at the Northwest corner of Block 51, of the Duchesne Townsite;
 Thence South 89°59'09" East 100.00 feet along the North line of said Block;
 Thence South 00°01'23" West 200.00 feet parallel to the West line of said Block;
 Thence North 89°59'09" West 100.00 feet parallel to said North line and to said West line;
 Thence North 00°01'23" East 200.00 feet to the Point of beginning, containing 0.46 acres.

NARRATIVE
 The purpose of this survey was to find and locate on the ground the corners of the parcel shown hereon. All corners found and used for this survey are shown on this plat.

SURVEYOR'S CERTIFICATE

This is to certify that I have surveyed the parcel of land shown on this plat, and that the monuments indicated were found or set during said survey, and that this plat accurately represents said survey to the best of my knowledge.

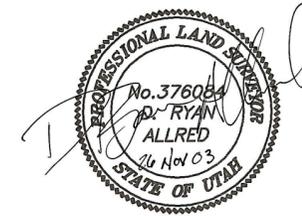

D. Ryan Allred, Professional Land Surveyor,
 Certificate No. 376084, (Utah)


COUNTY SURVEYOR'S FILE # 1373

JERRY D. ALLRED AND ASSOCIATES
 SURVEYING CONSULTANTS
 121 NORTH CENTER ST. -- P.O. BOX 975
 DUCHESNE, UTAH 84021
 (435) 738-5352

FOUND ACCEPTED MONUMENT
 SPIKE ON LINE WITH
 THE CENTERLINE
 OF STREET

26 NOV 2003

03-100-059

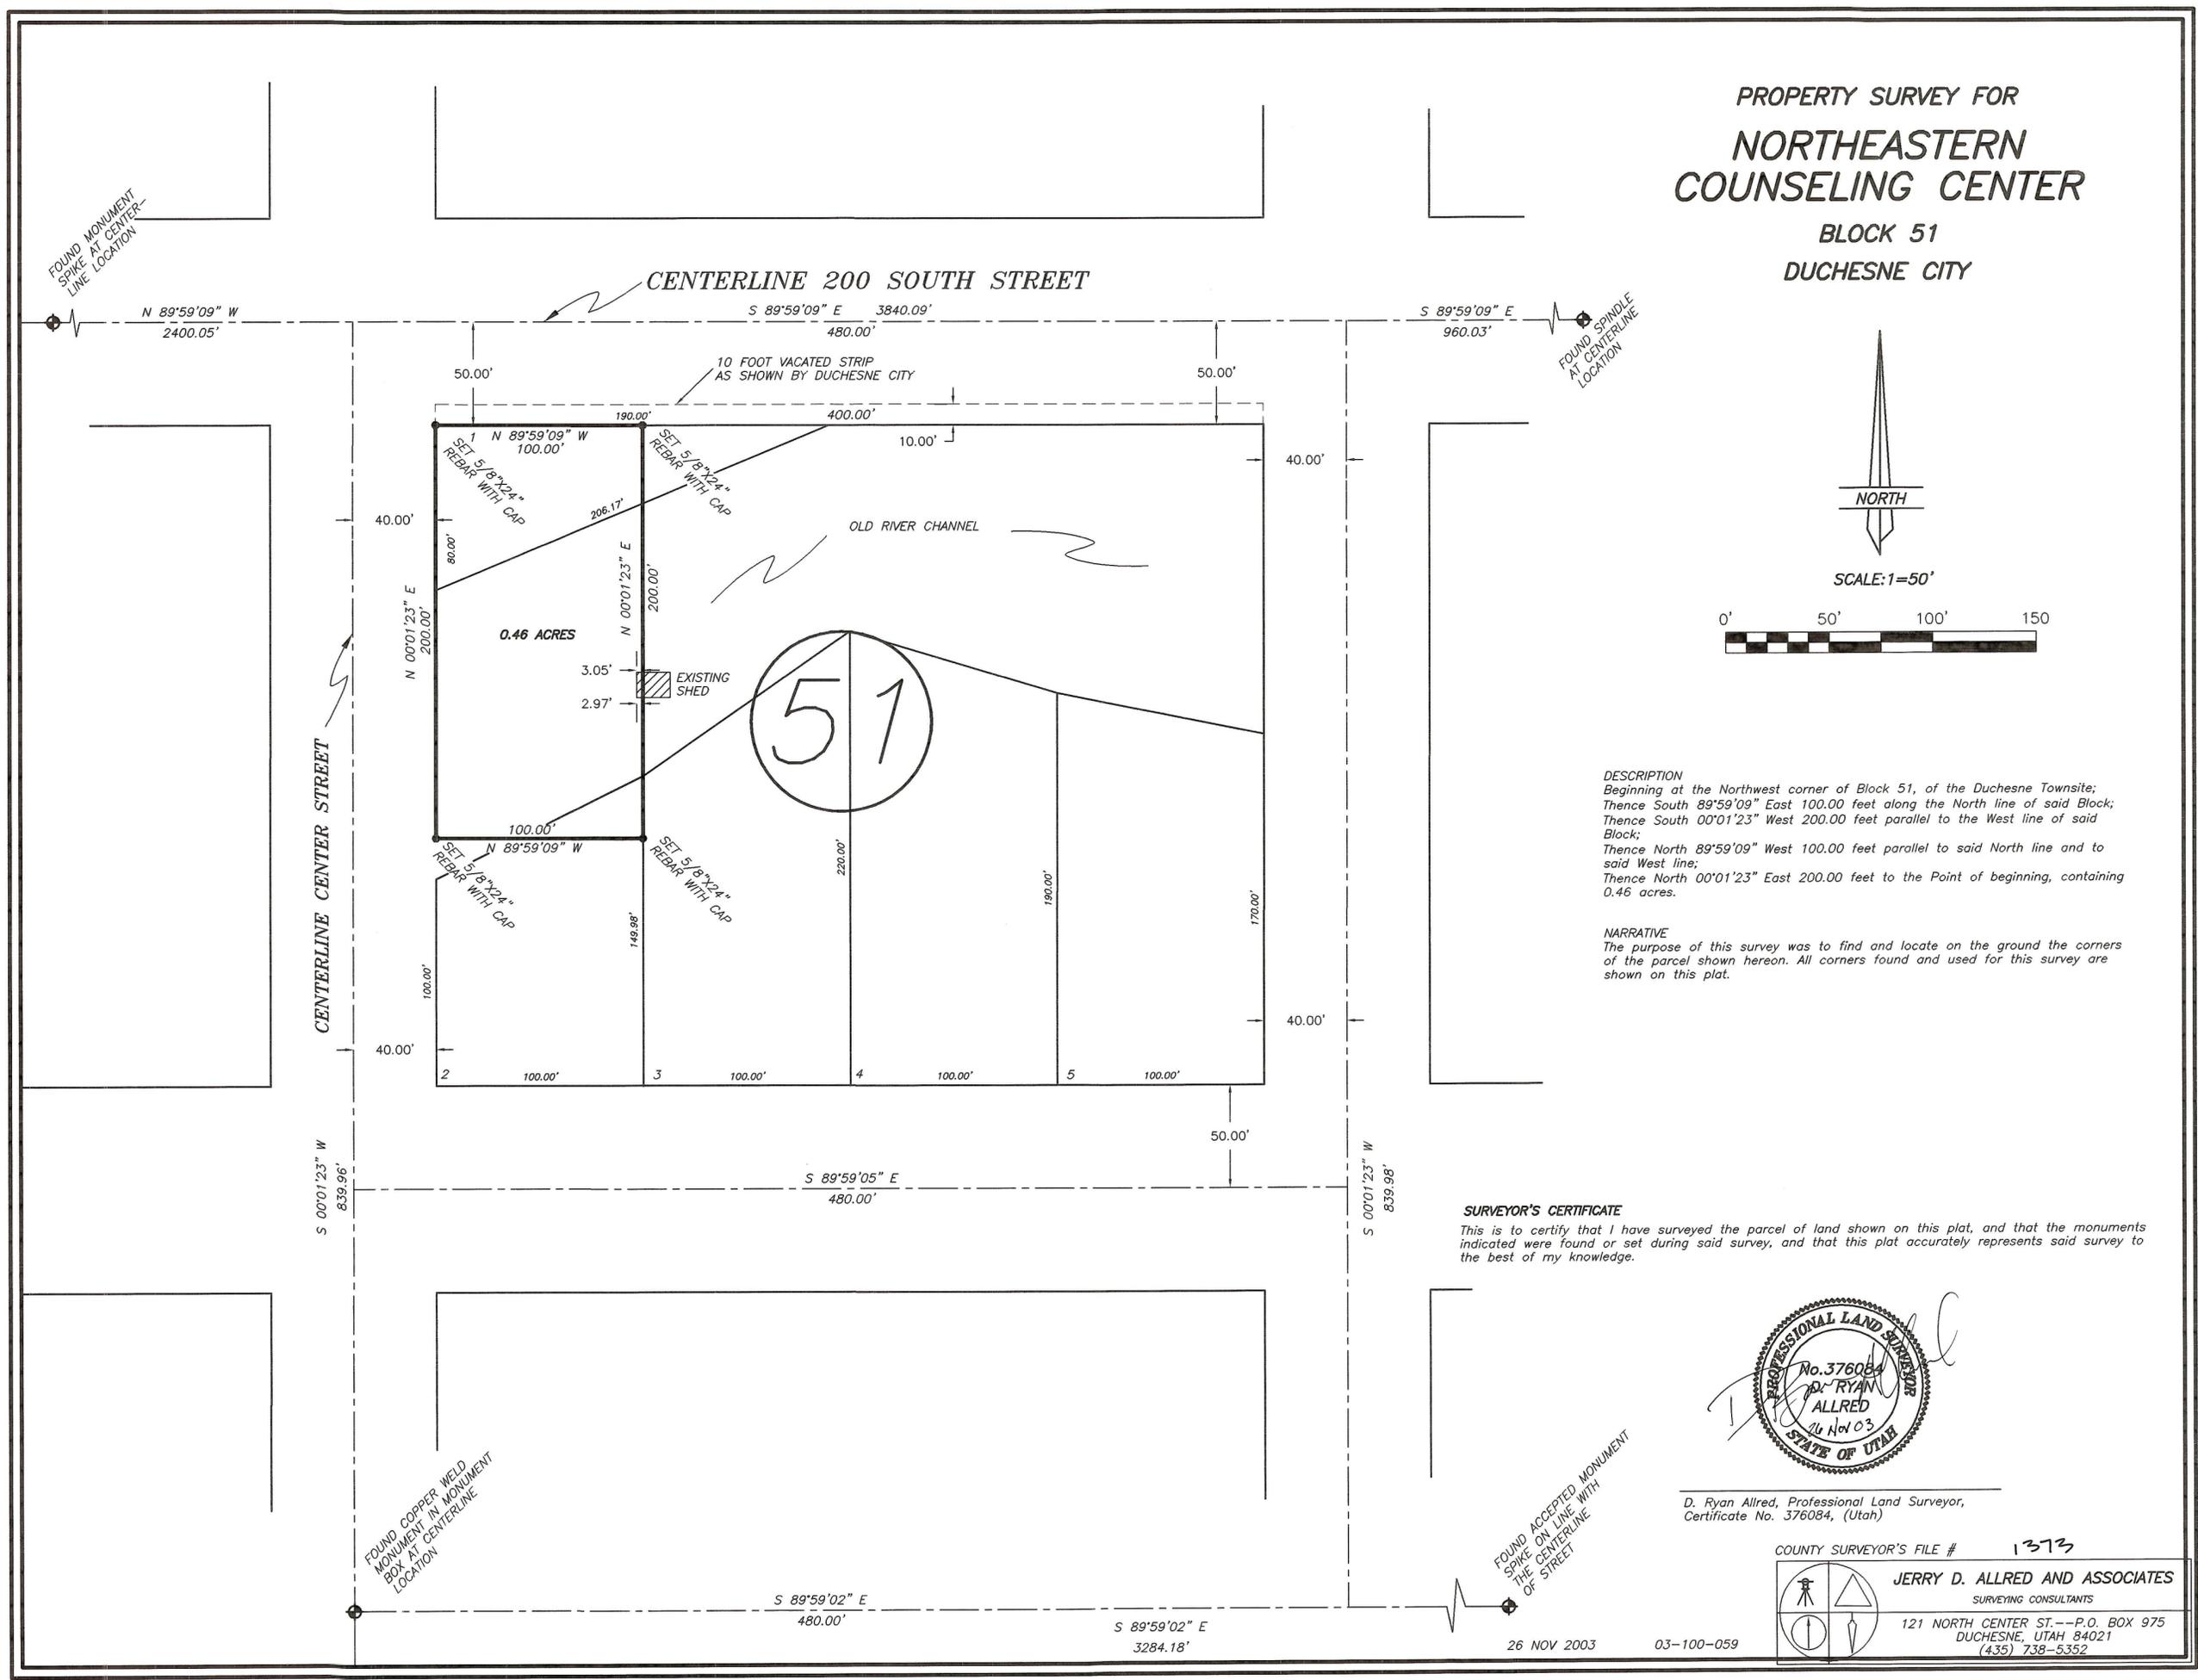

FOUND MONUMENT
 SPIKE AT CENTER-
 LINE LOCATION

FOUND SPINDLE
 AT CENTERLINE
 LOCATION

FOUND COPPER WELD
 MONUMENT IN MONUMENT
 BOX AT CENTERLINE
 LOCATION

POSITION EDGE OF POINT ON THIS LINE