


REORDER BY PART NUMBER 6551

PROPERTY SURVEY FOR
NOAH SINGLETON
BLOCK 76, DUCHESNE TOWNSITE SURVEY
SECTION 1, T4S, R5W, U.S.B.&M.

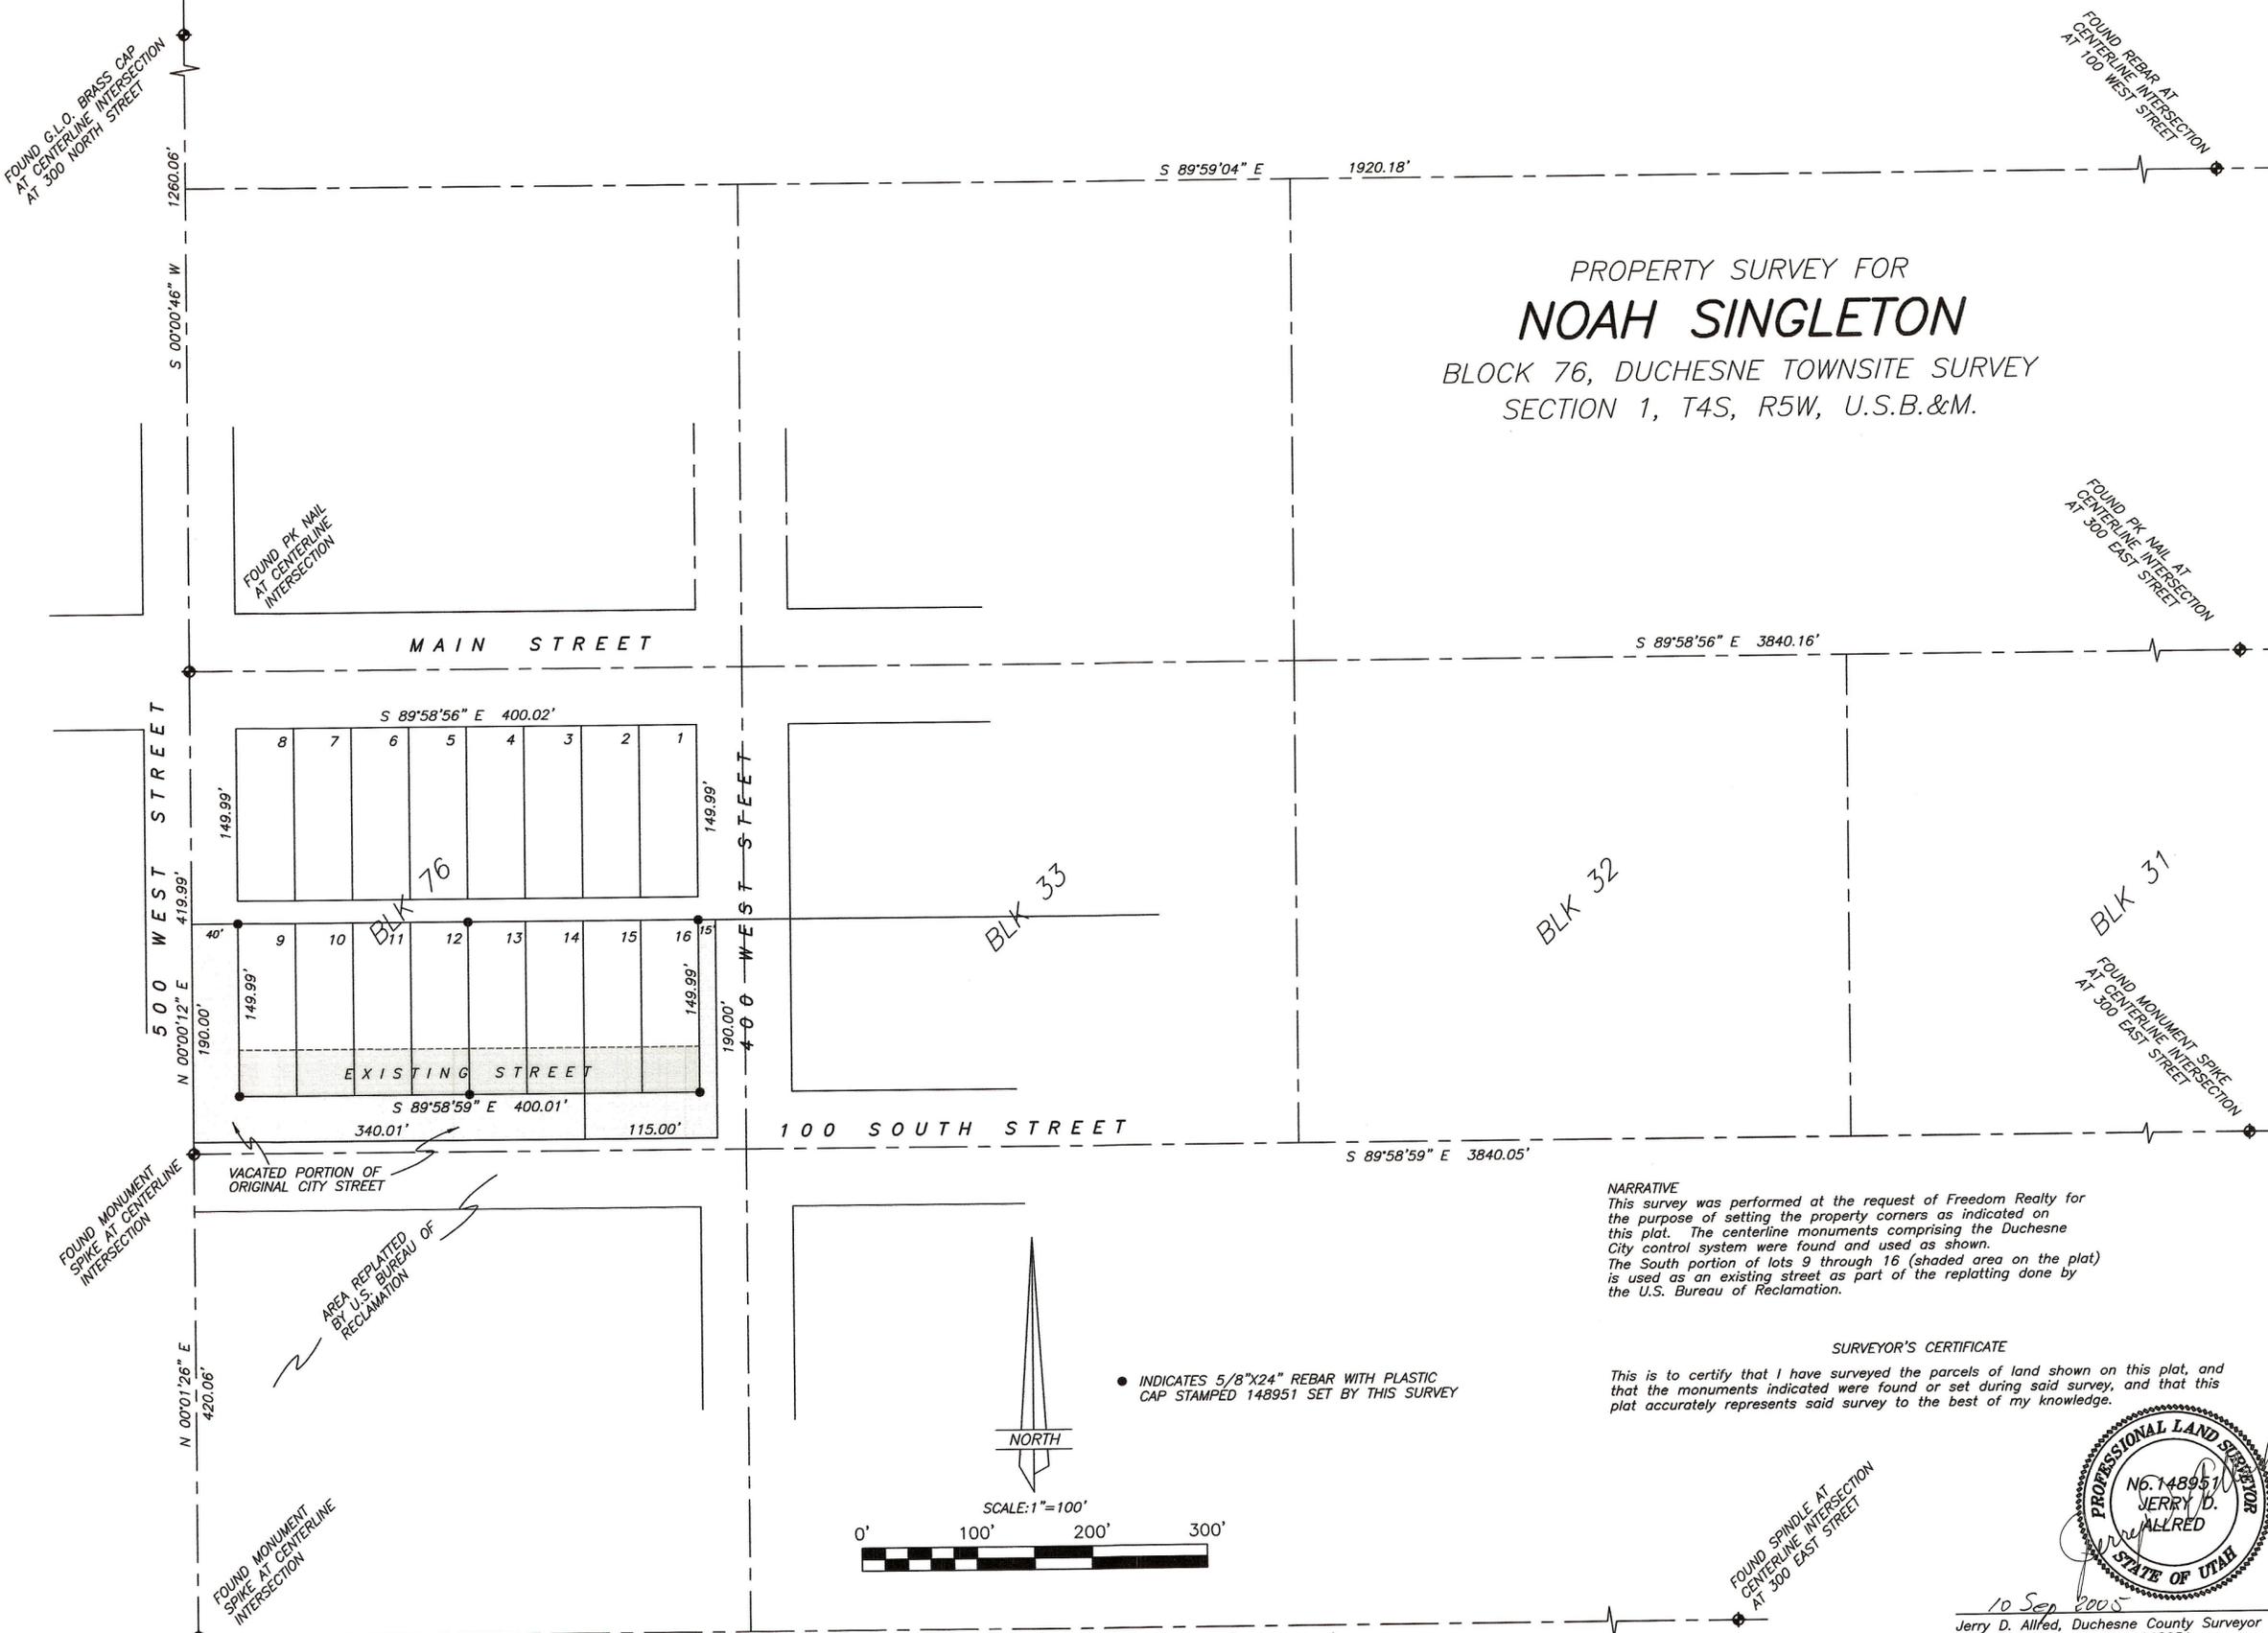

FOUND G.L.O. BRASS CAP
AT CENTERLINE INTERSECTION
AT 500 NORTH STREET

FOUND REBAR AT
CENTERLINE INTERSECTION
AT 100 WEST STREET

FOUND PK NAIL
AT CENTERLINE
INTERSECTION

FOUND PK NAIL AT
CENTERLINE INTERSECTION
AT 500 EAST STREET


FOUND MONUMENT
SPIKE AT CENTERLINE
INTERSECTION

FOUND MONUMENT SPIKE
AT CENTERLINE INTERSECTION
AT 500 EAST STREET

FOUND MONUMENT
SPIKE AT CENTERLINE
INTERSECTION


NARRATIVE
This survey was performed at the request of Freedom Realty for the purpose of setting the property corners as indicated on this plat. The centerline monuments comprising the Duchesne City control system were found and used as shown. The South portion of lots 9 through 16 (shaded area on the plat) is used as an existing street as part of the replatting done by the U.S. Bureau of Reclamation.

SURVEYOR'S CERTIFICATE
This is to certify that I have surveyed the parcels of land shown on this plat, and that the monuments indicated were found or set during said survey, and that this plat accurately represents said survey to the best of my knowledge.

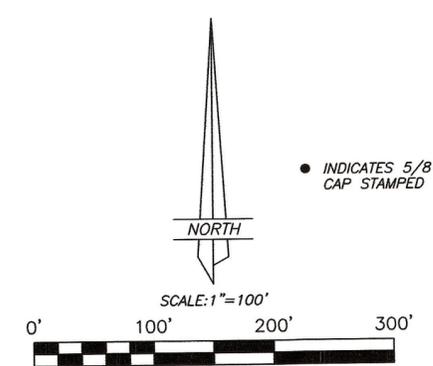

● INDICATES 5/8"X24" REBAR WITH PLASTIC CAP STAMPED 148951 SET BY THIS SURVEY

VACATED PORTION OF ORIGINAL CITY STREET
AREA REPLATED BY U.S. BUREAU OF RECLAMATION

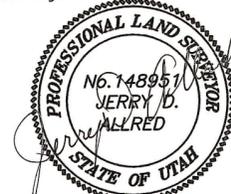

10 Sep 2005
Jerry D. Allred, Duchesne County Surveyor
Utah Certificate Number 148951

COUNTY SURVEYOR FILE NO. 1659
JERRY D. ALLRED AND ASSOCIATES
SURVEYING CONSULTANTS
121 NORTH CENTER ST. - P.O. BOX 975
DUCHESNE, UTAH 84021
(435) 738-5352

10 SEP 2005 05-100-076