



BLOCK 132
LOTS # 4,5&6
 DUCHESNE CITY SURVEY
 SECTION 36 TOWNSHIP 3 SOUTH,
 RANGE 5 WEST, U.S.B&M

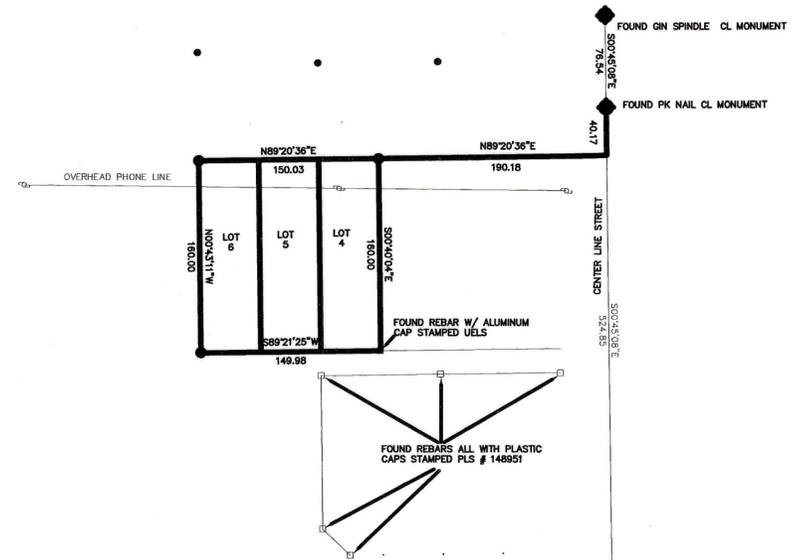

● SET 5/8" X 24" REBAR WITH PLASTIC CAP STAMPED PLS 5561198

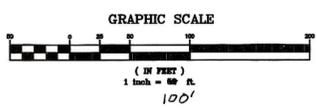

SURVEYOR'S CERTIFICATE

This is to certify that I have surveyed the parcel of land shown on this plat, and that the monuments indicated were found or set during said survey, and that this plat accurately represents said survey to the best of my knowledge.

Rodney N. Rowley
 Rodney N. Rowley, Registered Land Surveyor,
 Certificate No. 5561198, (Utah)



NARRATIVE
 THIS SURVEY WAS PERFORMED AT THE REQUEST OF SUSAN HAMILTON
 FOR THE PURPOSE OF LOCATING AND MARKING THE PARCELS SHOWN

County Surveyor File # 1685



P.O. Box 250
 Duchesne, Utah 84021
 435-823-5556 435-738-2607

DRAWN BY: RR
SCALE: 1" = 100'
DATE: 7 SEP 2005
JOB NUMBER: 2005-21

REORDER BY PART NUMBER B551