


REORDER BY PART NUMBER B551

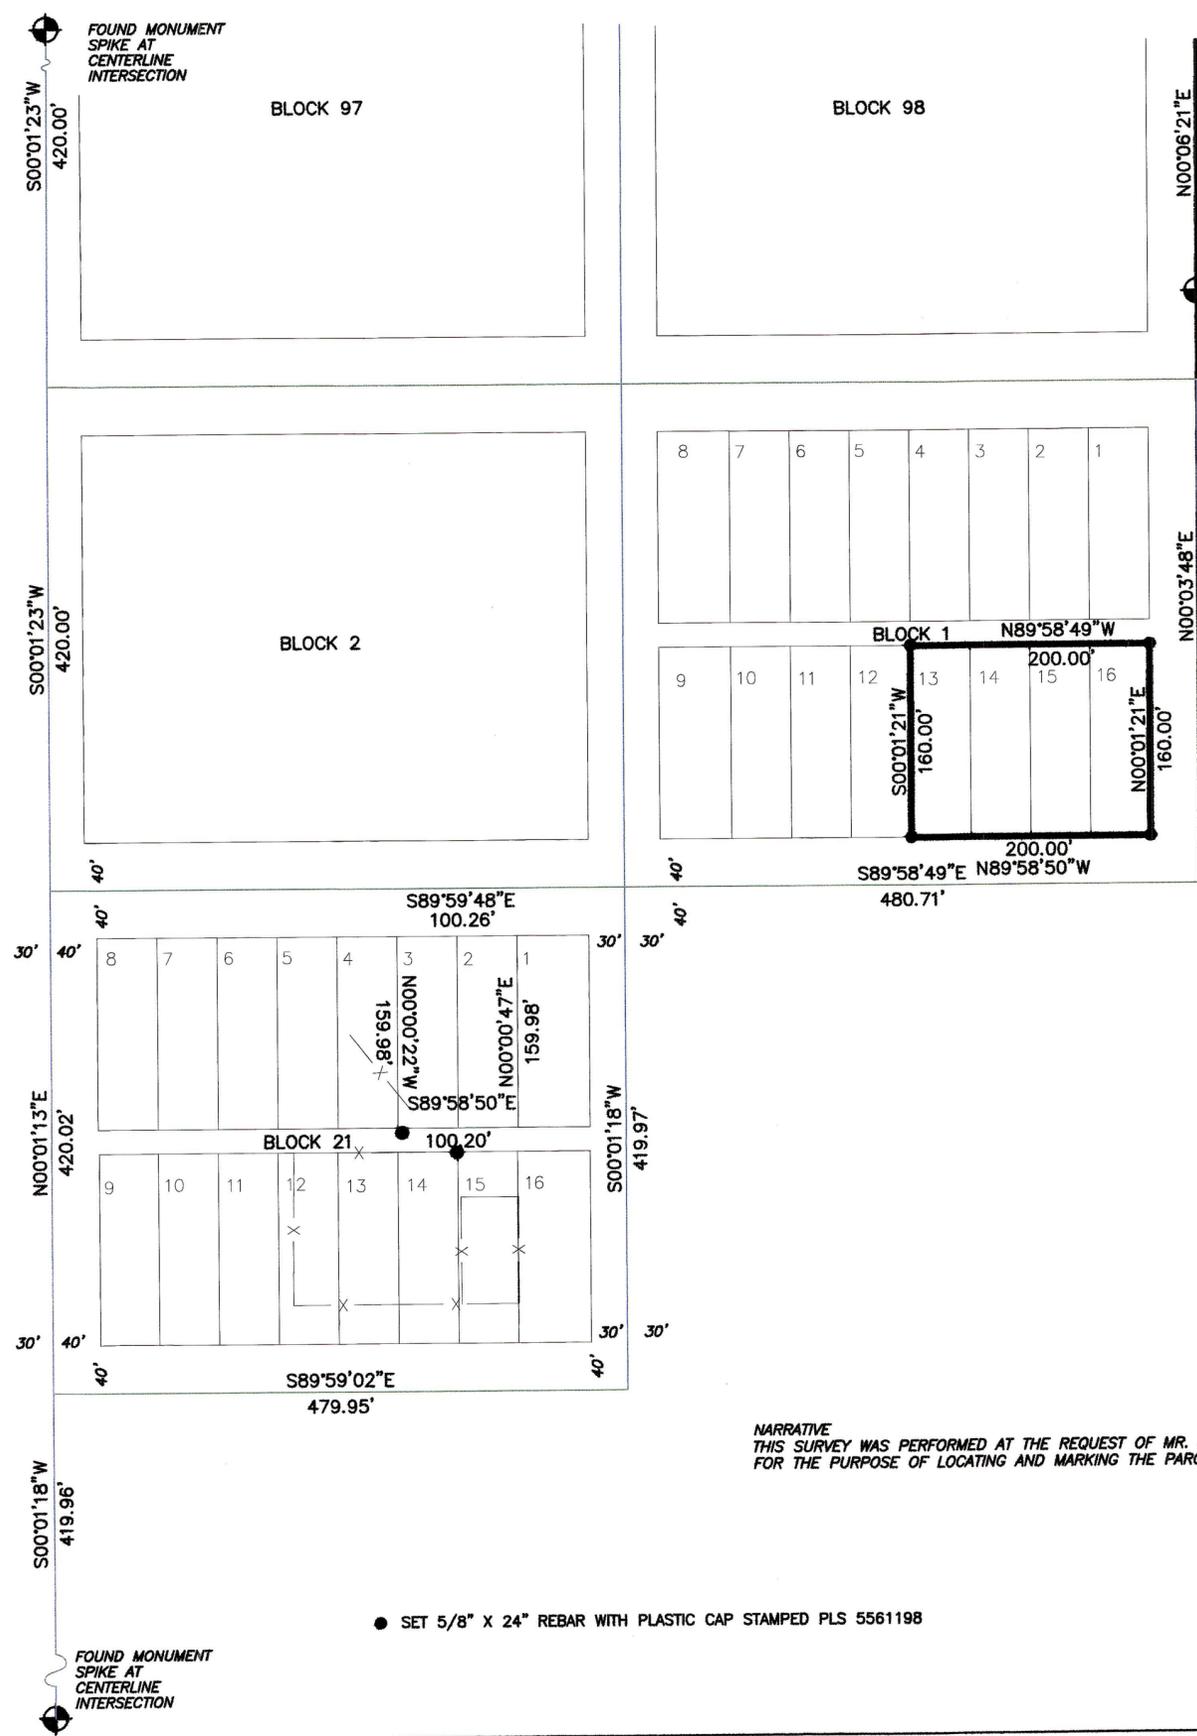

BLOCK 1
LOTS # 13,14,15&16
 DUCHESNE CITY SURVEY
 SECTION 1, TOWNSHIP 4 SOUTH,
 RANGE 5 WEST, U.S.B&M



Rodney N. Rowley
 Rodney N. Rowley, Registered Land Surveyor,
 Certificate No. 5561198, (Utah)

NARRATIVE
 THIS SURVEY WAS PERFORMED AT THE REQUEST OF MR. JARED TORGERSON FOR THE PURPOSE OF LOCATING AND MARKING THE PARCELS SHOWN.

SURVEYOR'S CERTIFICATE
 This is to certify that I have surveyed the parcel of land shown on this plat, and that the monuments indicated were found or set during said survey, and that this plat accurately represents said survey to the best of my knowledge.

Co. Surveyor's File # 1879



DRAWN BY: RR
SCALE: 1" = 100'
DATE: 30 AUG 2006
JOB NUMBER 2005-48-5