


PROPERTY SURVEY FOR
CHUCK HOLLAND
 MYTON TOWNSITE SURVEY
 DUCHESNE COUNTY, UTAH

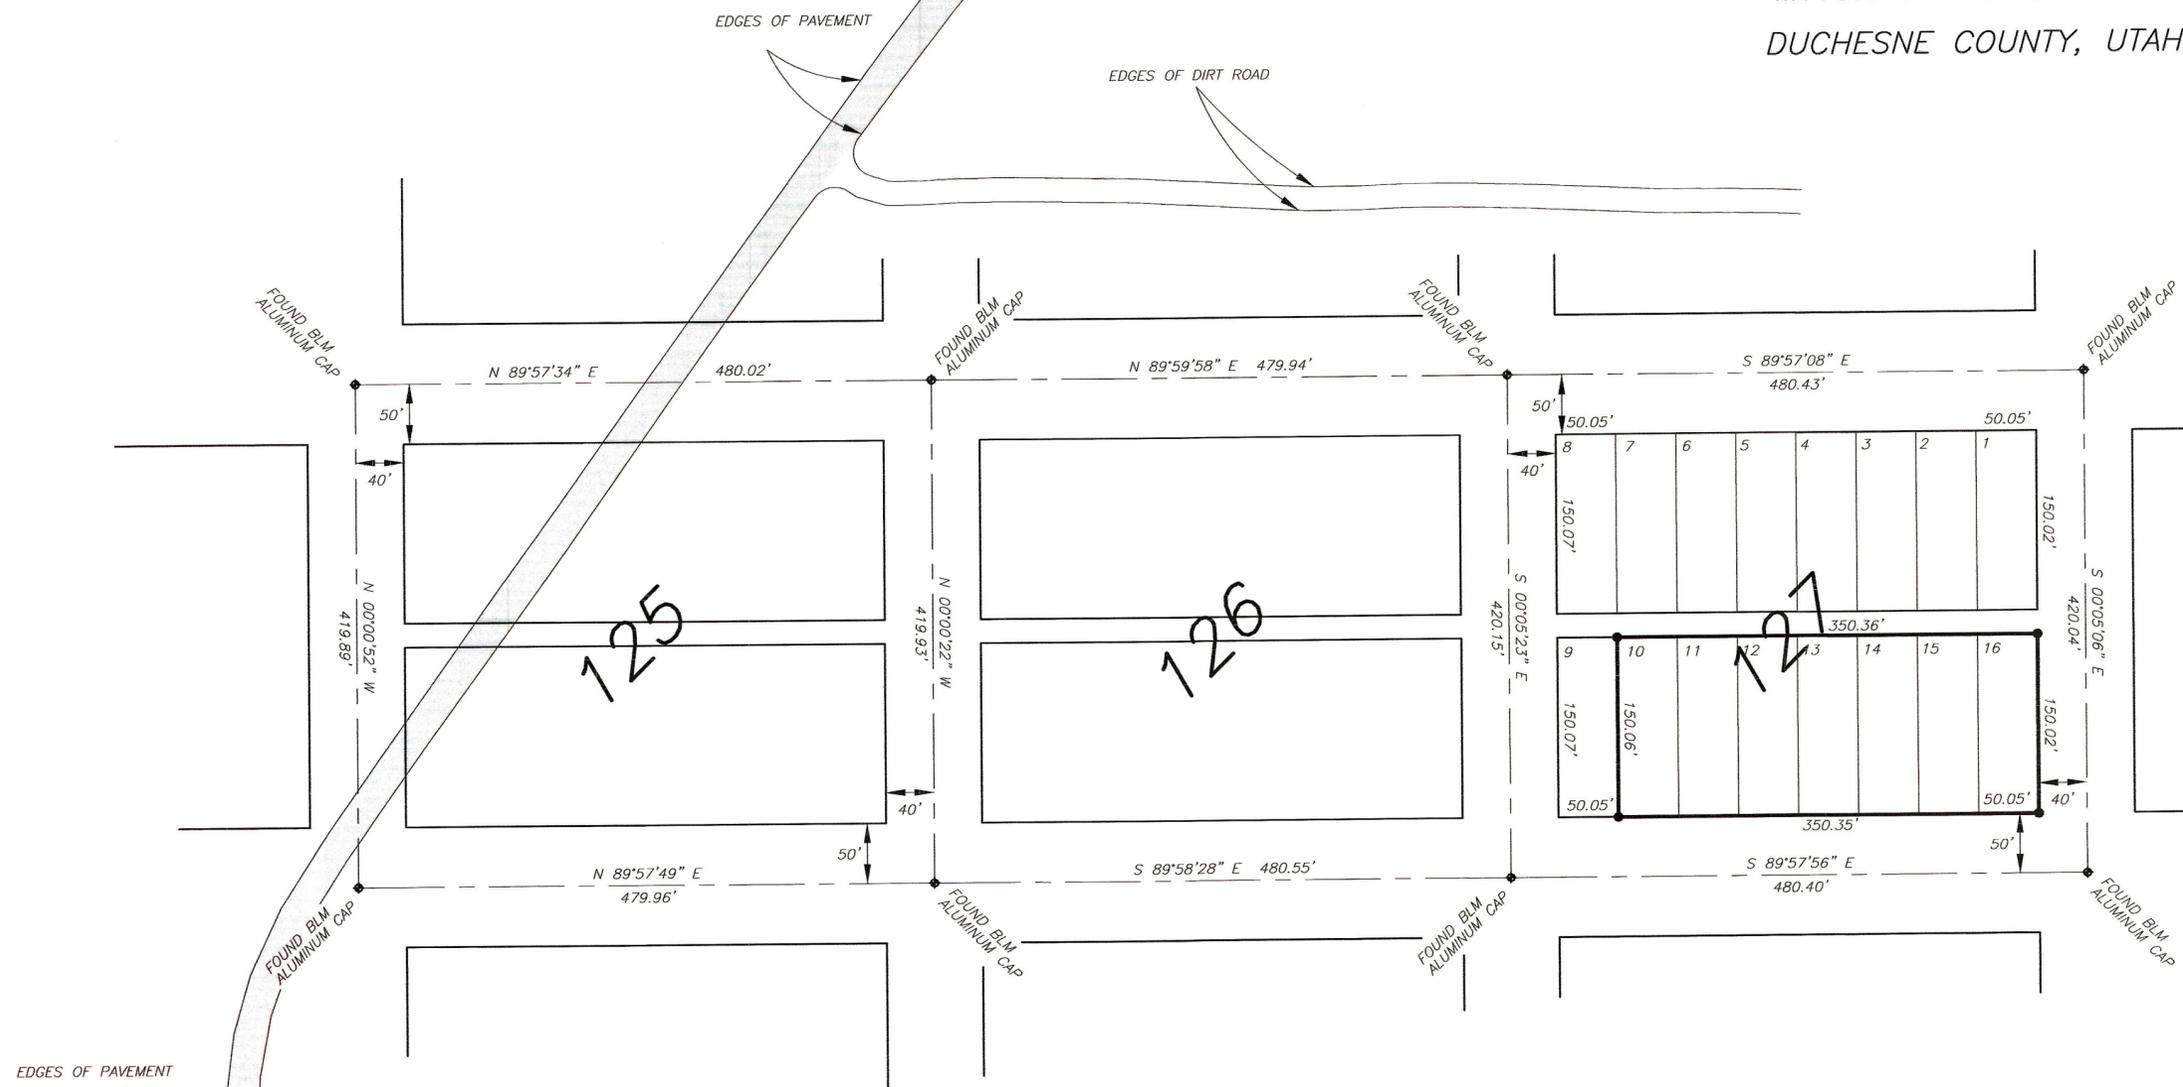

NOTE:
 SET 5/8"X24" REBAR WITH
 PLASTIC CAP ON THE FOUR
 CORNERS OF WHOLE PARCEL
 AS INDICATED BY

PARCEL OF LAND SURVEYED
 LOTS 10-16, BLOCK 127, MYTON TOWNSITE SURVEY

NARRATIVE
 THIS SURVEY WAS PERFORMED USING GLOBAL POSITIONING SYSTEM (G.P.S.) PROCEDURES AND EQUIPMENT. THE BEARINGS ARE BASED ON WGS 84 DATUM.
 THIS SURVEY WAS PERFORMED AT THE REQUEST OF CHUCK HOLLAND IN ORDER TO LOCATE THE LOT CORNERS SHOWN ON THIS PLAT.
 THE MONUMENTS USED FOR THIS SURVEY WERE RESET BY THE BLM PREVIOUSLY, AND WERE USED AS THE CENTERLINE MONUMENTS THAT CONTROL THIS SURVEY.

SURVEYOR'S CERTIFICATE

This is to certify that this plat was prepared from the field notes and electronic data collector files of an actual survey made by me, or under my personal supervision, of the parcel of land shown hereon, and that the monuments indicated were found or set during said survey, and that this plat accurately represents said survey to the best of my knowledge.



JERRY D. ALLRED, PROFESSIONAL LAND SURVEYOR, CERTIFICATE NO. 148951

COUNTY SURVEYOR'S FILE # 1920

JERRY D. ALLRED AND ASSOCIATES
 SURVEYING CONSULTANTS
 121 NORTH CENTER ST. - P.O. BOX 975
 DUCHESNE, UTAH 84021
 (435) 738-5352