

PROPERTY SURVEY FOR  
**L & L MOTOR CO. INC.**  
 LOT 1, BLOCK 5, PLAT "C"  
 ROOSEVELT CITY SURVEY  
 SECTION 15, TOWNSHIP 2 SOUTH, RANGE 1 WEST  
 UTAH SPECIAL BASE & MERIDIAN



SCALE: 1"=100'



LEGEND AND NOTES

- 5/8"x24" REBAR WITH CAP STAMPED 148951 SET BY THIS SURVEY


THIS SURVEY WAS PERFORMED USING GLOBAL POSITIONING SYSTEM EQUIPMENT AND PROCEDURES. THE BEARINGS ARE BASED ON WGS84 DATUM AT THE BASE.

NARRATIVE


This survey was performed at the request of L & L Motor Co. Inc. for the purpose of locating Lot 1, Block 5, Plat "C" as shown on this plat. The monuments used to define the Roosevelt City Grid on the original city plats were found and used to control this survey.

SURVEYOR'S CERTIFICATE


This is to certify that this plat was prepared from the field notes and electronic data collector files of an actual survey made by me, or under my personal supervision, of the parcel of land shown hereon, and that the monuments indicated were found or set during said survey, and that this plat accurately represents said survey to the best of my knowledge.

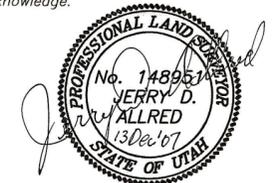

Jerry D. Allred, Professional Land Surveyor  
 Utah Certificate Number 148951

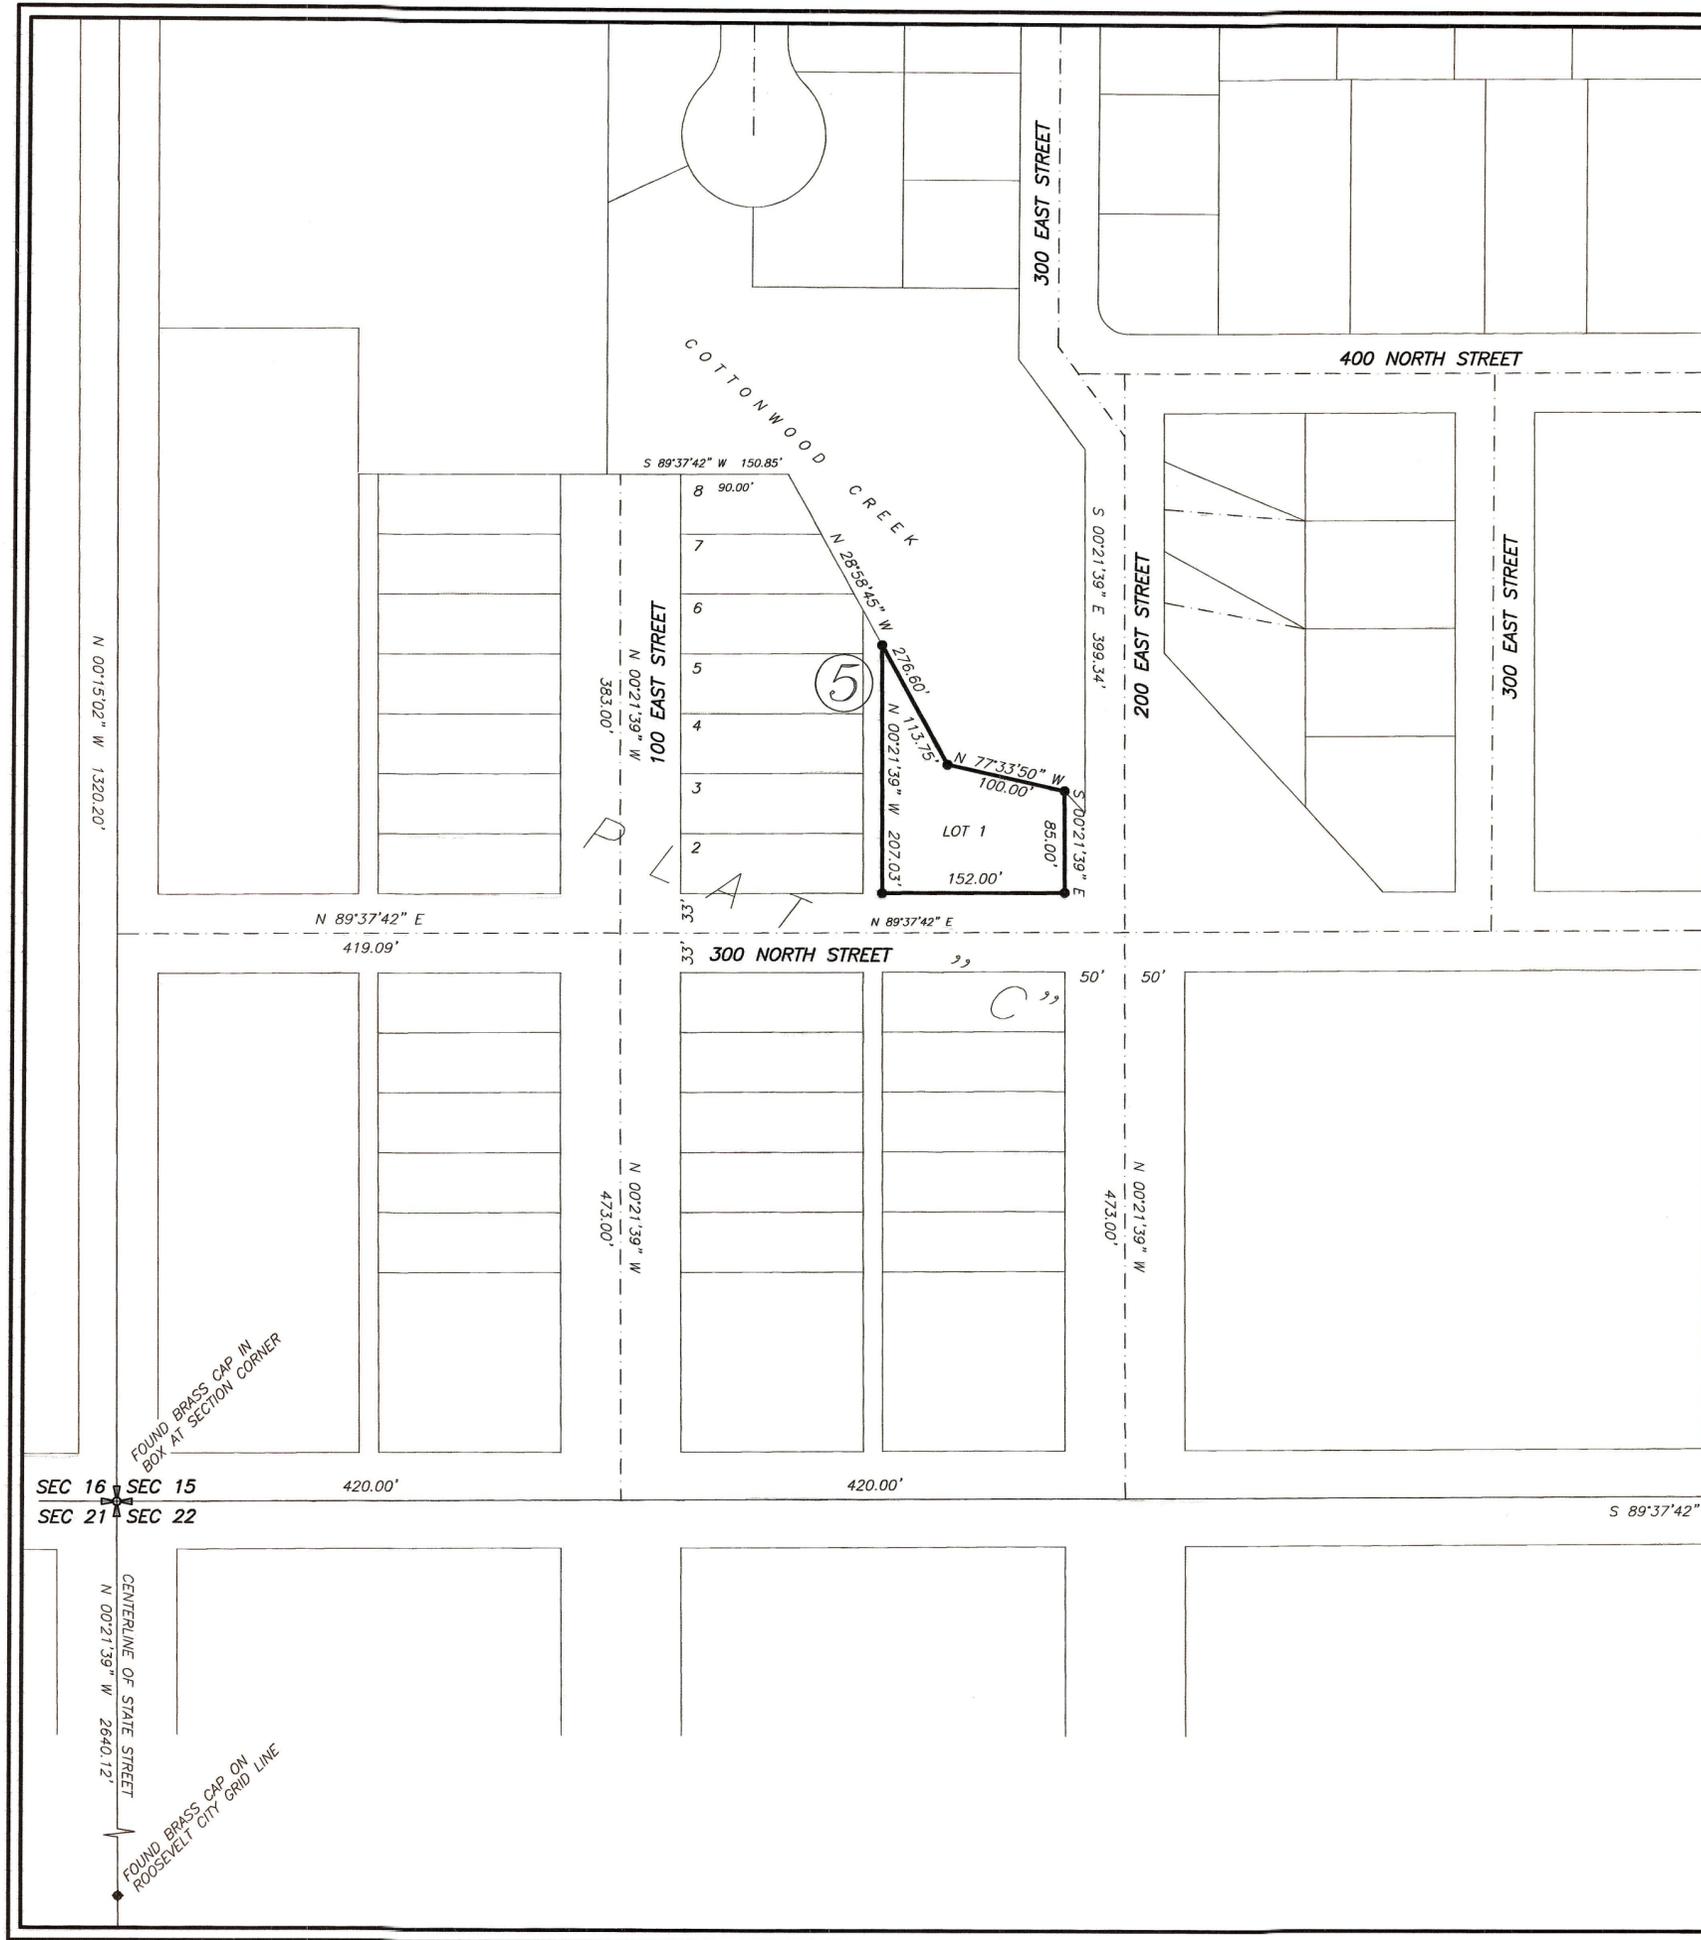

COUNTY SURVEYOR FILE NO. 1943

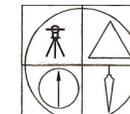

**JERRY D. ALLRED AND ASSOCIATES**  
 SURVEYING CONSULTANTS

121 NORTH CENTER ST.—P.O. BOX 975  
 DUCHESNE, UTAH 84021  
 (435) 738-5352

13 DEC 2007

07-100-103