


PROPERTY SURVEY FOR  
**DENNIS INGRAM**  
SECTION 21,  
TOWNSHIP 2 SOUTH  
RANGE 1 WEST  
UINTAH SPECIAL BASE &  
MERIDIAN


BLOCK 13 NORTH 1/2  
OF LOTS 1&2  
PLAT "B" ROOSEVELT  
CITY SURVEY

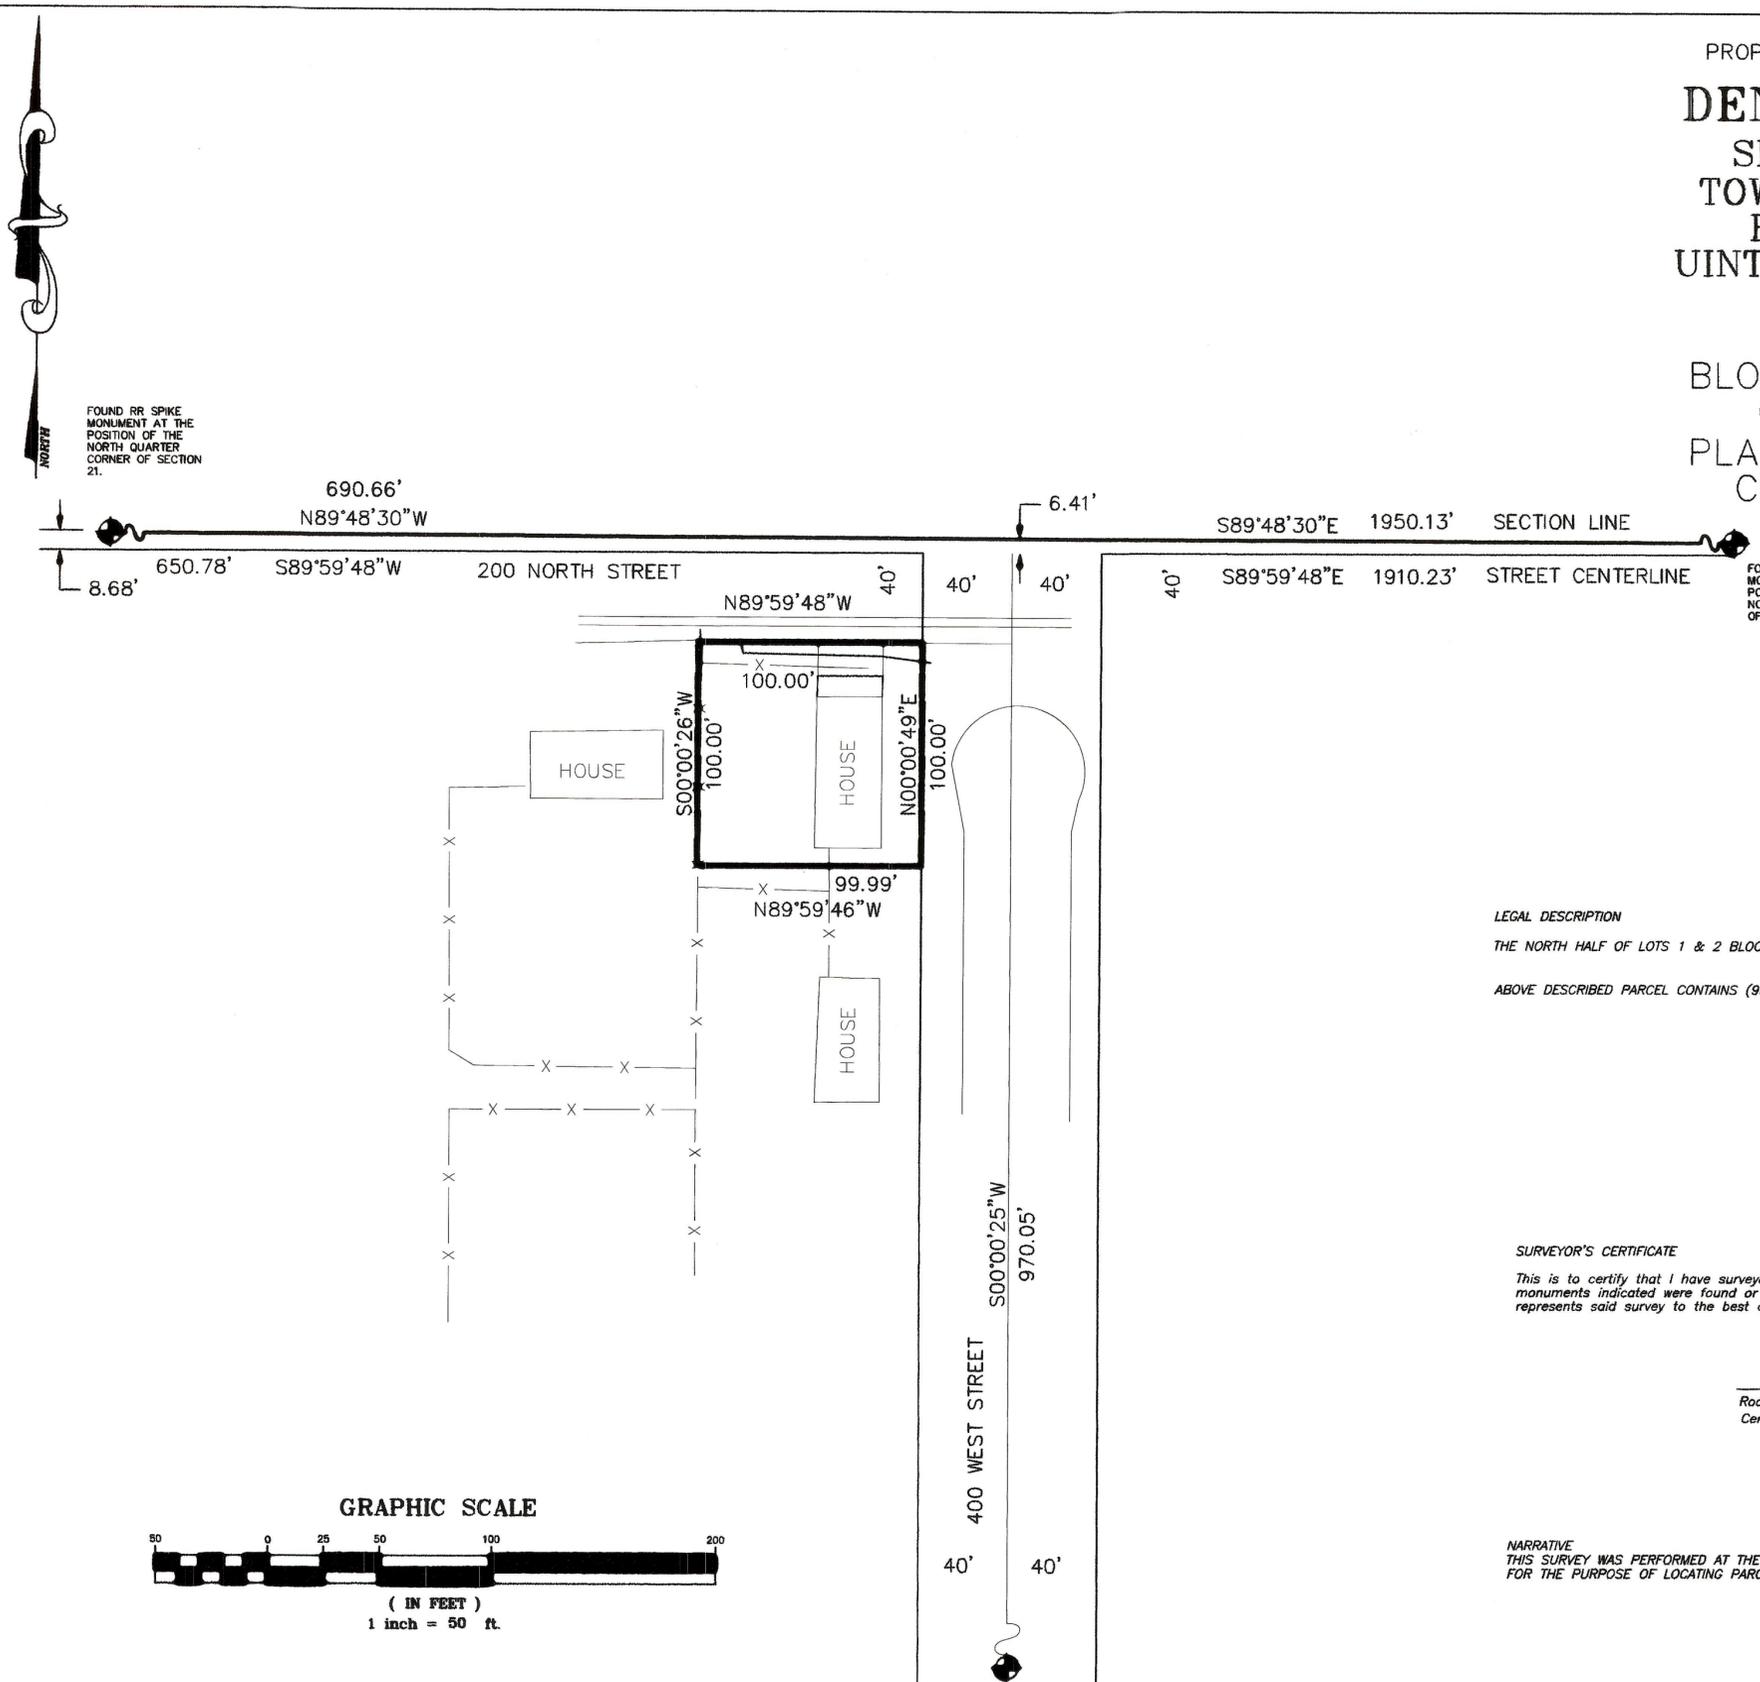


LEGAL DESCRIPTION  
THE NORTH HALF OF LOTS 1 & 2 BLOCK 13 PLAT "B" ROOSEVELT CITY SURVEY  
ABOVE DESCRIBED PARCEL CONTAINS (9999.4 SF) 0.23 ACRES.

SURVEYOR'S CERTIFICATE  
This is to certify that I have surveyed the parcel of land shown on this plat, and that the monuments indicated were found or set during said survey, and that this plat accurately represents said survey to the best of my knowledge.

Rodney N. Rowley, Registered Land Surveyor,  
Certificate No. 5561198, (Utah)

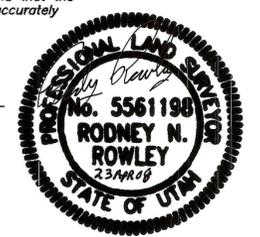

NARRATIVE  
THIS SURVEY WAS PERFORMED AT THE REQUEST OF MR. DENNIS INGRAM WHO FOR THE PURPOSE OF LOCATING PARCELS SHOWN.

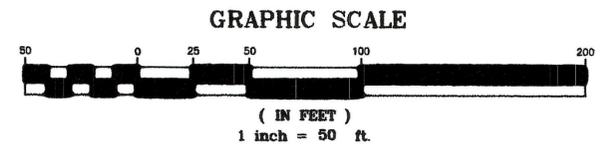

 P.O. Box 250 Duchesne, Utah 84021 435-823-5556 435-738-2607	County Surveyor file # 1973
	DRAWN BY: RR
	SCALE: 1" = 50'
	DATE: 20 MAY 2007
JOB NUMBER 2007-83	