

DRAWING NUMBER


77

SARGO PRODUCTS • NEW HOPE, MINNESOTA  
REORDER BY PART NUMBER (851)

DRAWING NUMBER

SARGO PRODUCTS • NEW HOPE, MINNESOTA  
REORDER BY PART NUMBER (851)

MINNESOTA

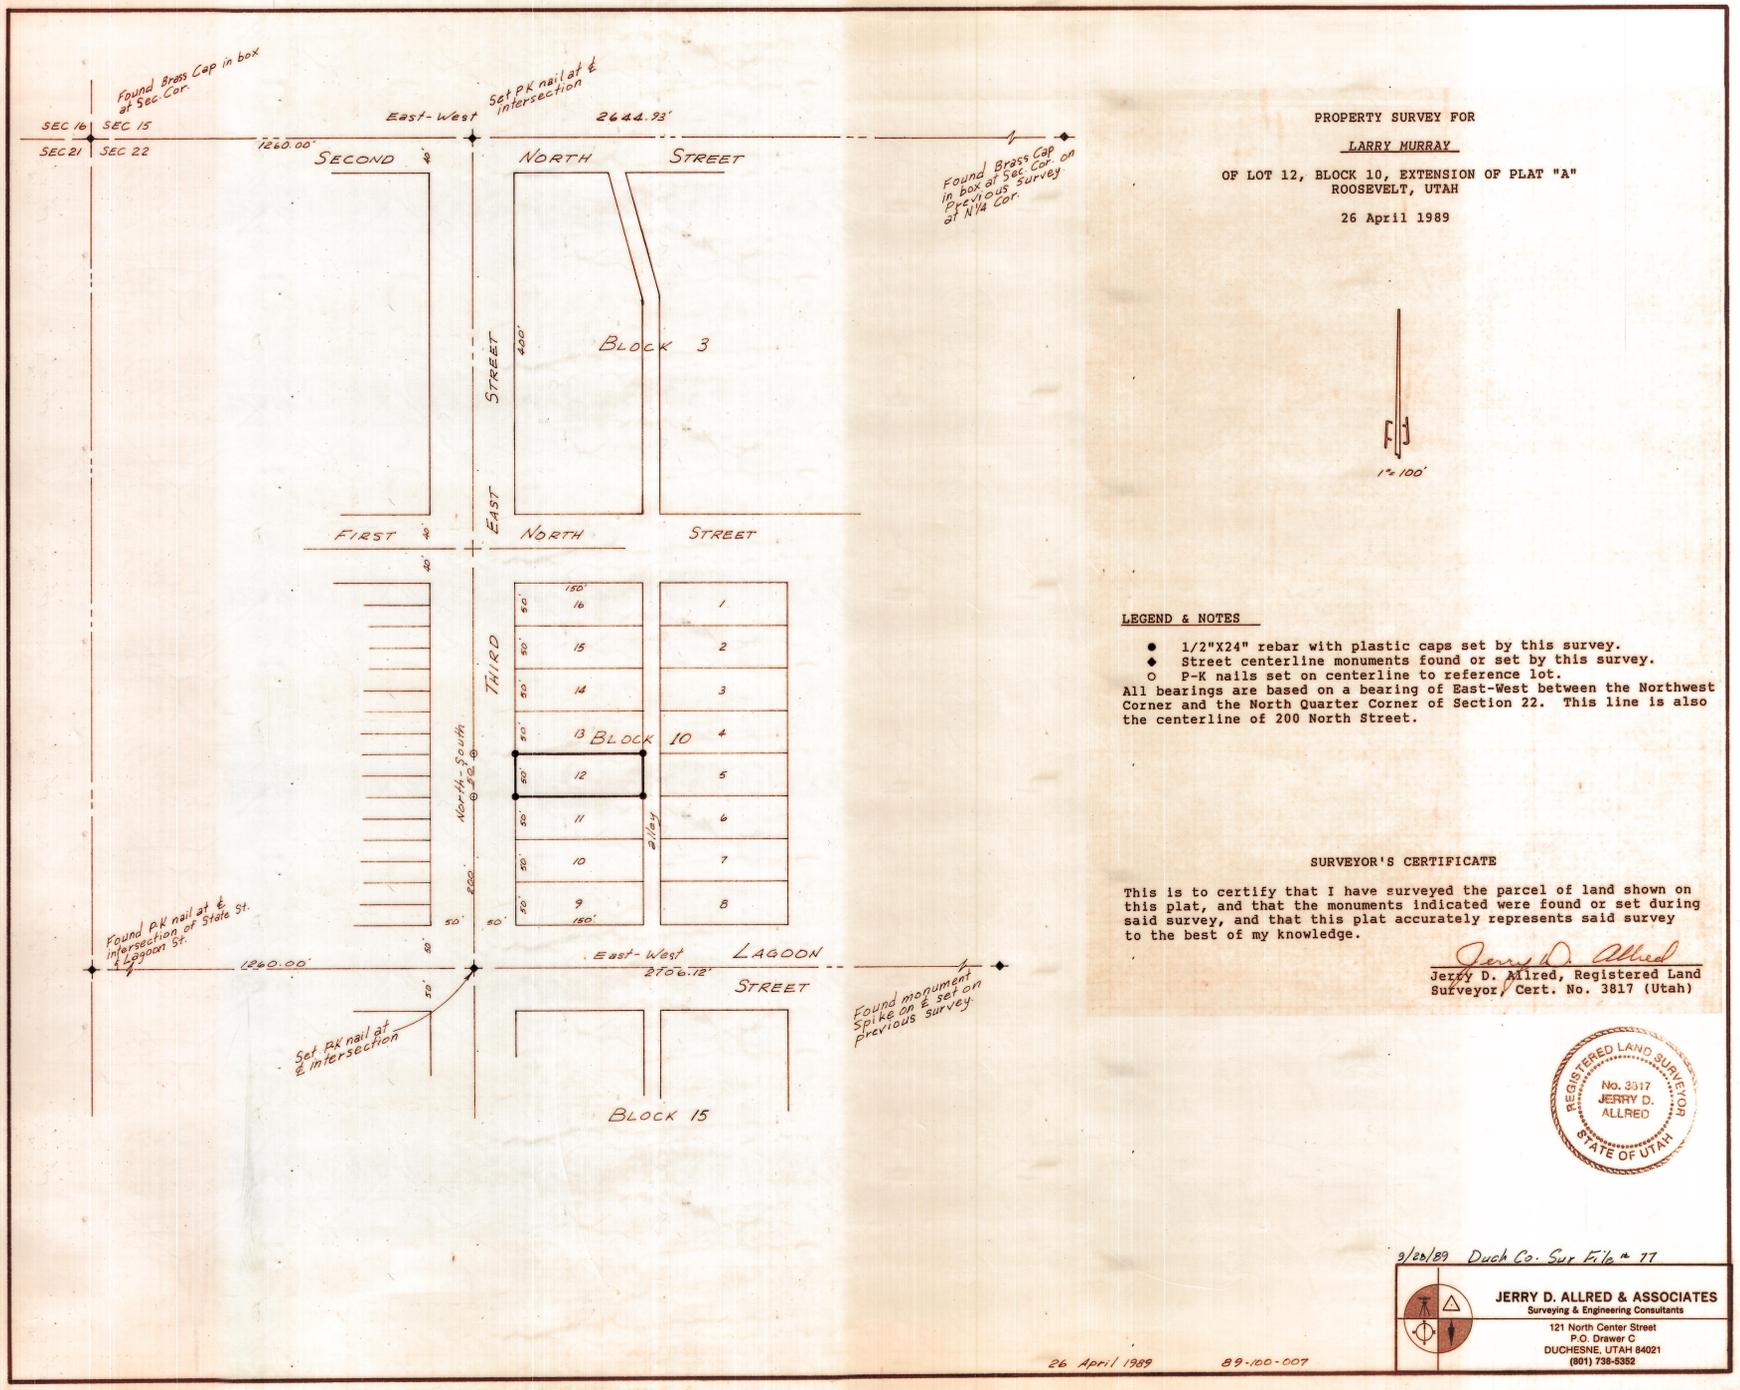

PROPERTY SURVEY FOR  
LARRY MURRAY  
 OF LOT 12, BLOCK 10, EXTENSION OF PLAT "A"  
 ROOSEVELT, UTAH  
 26 April 1989



**LEGEND & NOTES**

- 1/2"X24" rebar with plastic caps set by this survey.
  - Street centerline monuments found or set by this survey.
  - P-K nails set on centerline to reference lot.
- All bearings are based on a bearing of East-West between the Northwest Corner and the North Quarter Corner of Section 22. This line is also the centerline of 200 North Street.

**SURVEYOR'S CERTIFICATE**

This is to certify that I have surveyed the parcel of land shown on this plat, and that the monuments indicated were found or set during said survey, and that this plat accurately represents said survey to the best of my knowledge.

*Jerry D. Allred*  
 Jerry D. Allred, Registered Land Surveyor, Cert. No. 3817 (Utah)



3/26/89 Duch Co. Sur File # 77

**JERRY D. ALLRED & ASSOCIATES**  
 Surveying & Engineering Consultants  
 121 North Center Street  
 P.O. Drawer C  
 DUCHESNE, UTAH 84021  
 (801) 738-5352

26 April 1989 89-100-007