

BOUNDARY SURVEY FOR
JOHN COCHRANE

595 EAST 500 NORTH
 ROOSEVELT, UT 84066

FIRST EXTENSION PLAT "E"
 ROOSEVELT, UTAH

SURVEYOR'S CERTIFICATE

I, Clinton S. Peatross, Duchesne, Utah, do hereby certify that I am a Registered Land Surveyor, and that I hold License No. 155666, as prescribed by the laws of the state of Utah, and that I have made a survey of the following described tract of land:


PROPERTY DESCRIPTION

The East 80 feet of Lot 20, Block 10, First Extension Plat "E", Roosevelt City, Utah.

I further certify that the visible improvements effecting the boundaries of the above described tract of land, are as shown on this plat.

2/26/99
 Date

Clinton S. Peatross
 Clinton S. Peatross

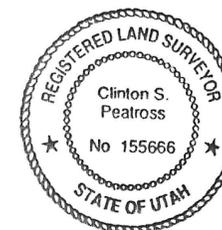


SCALE 1 = 100'

● = 1/2" x 24" Rebar set during this survey
 * = Fencelines

County Surveyor's File # 894

PREPARED BY
PEATROSS LAND SURVEYS
 P.O. BOX 271
 DUCHESNE, UT 84021
 (435) 738-5753

JOB #783

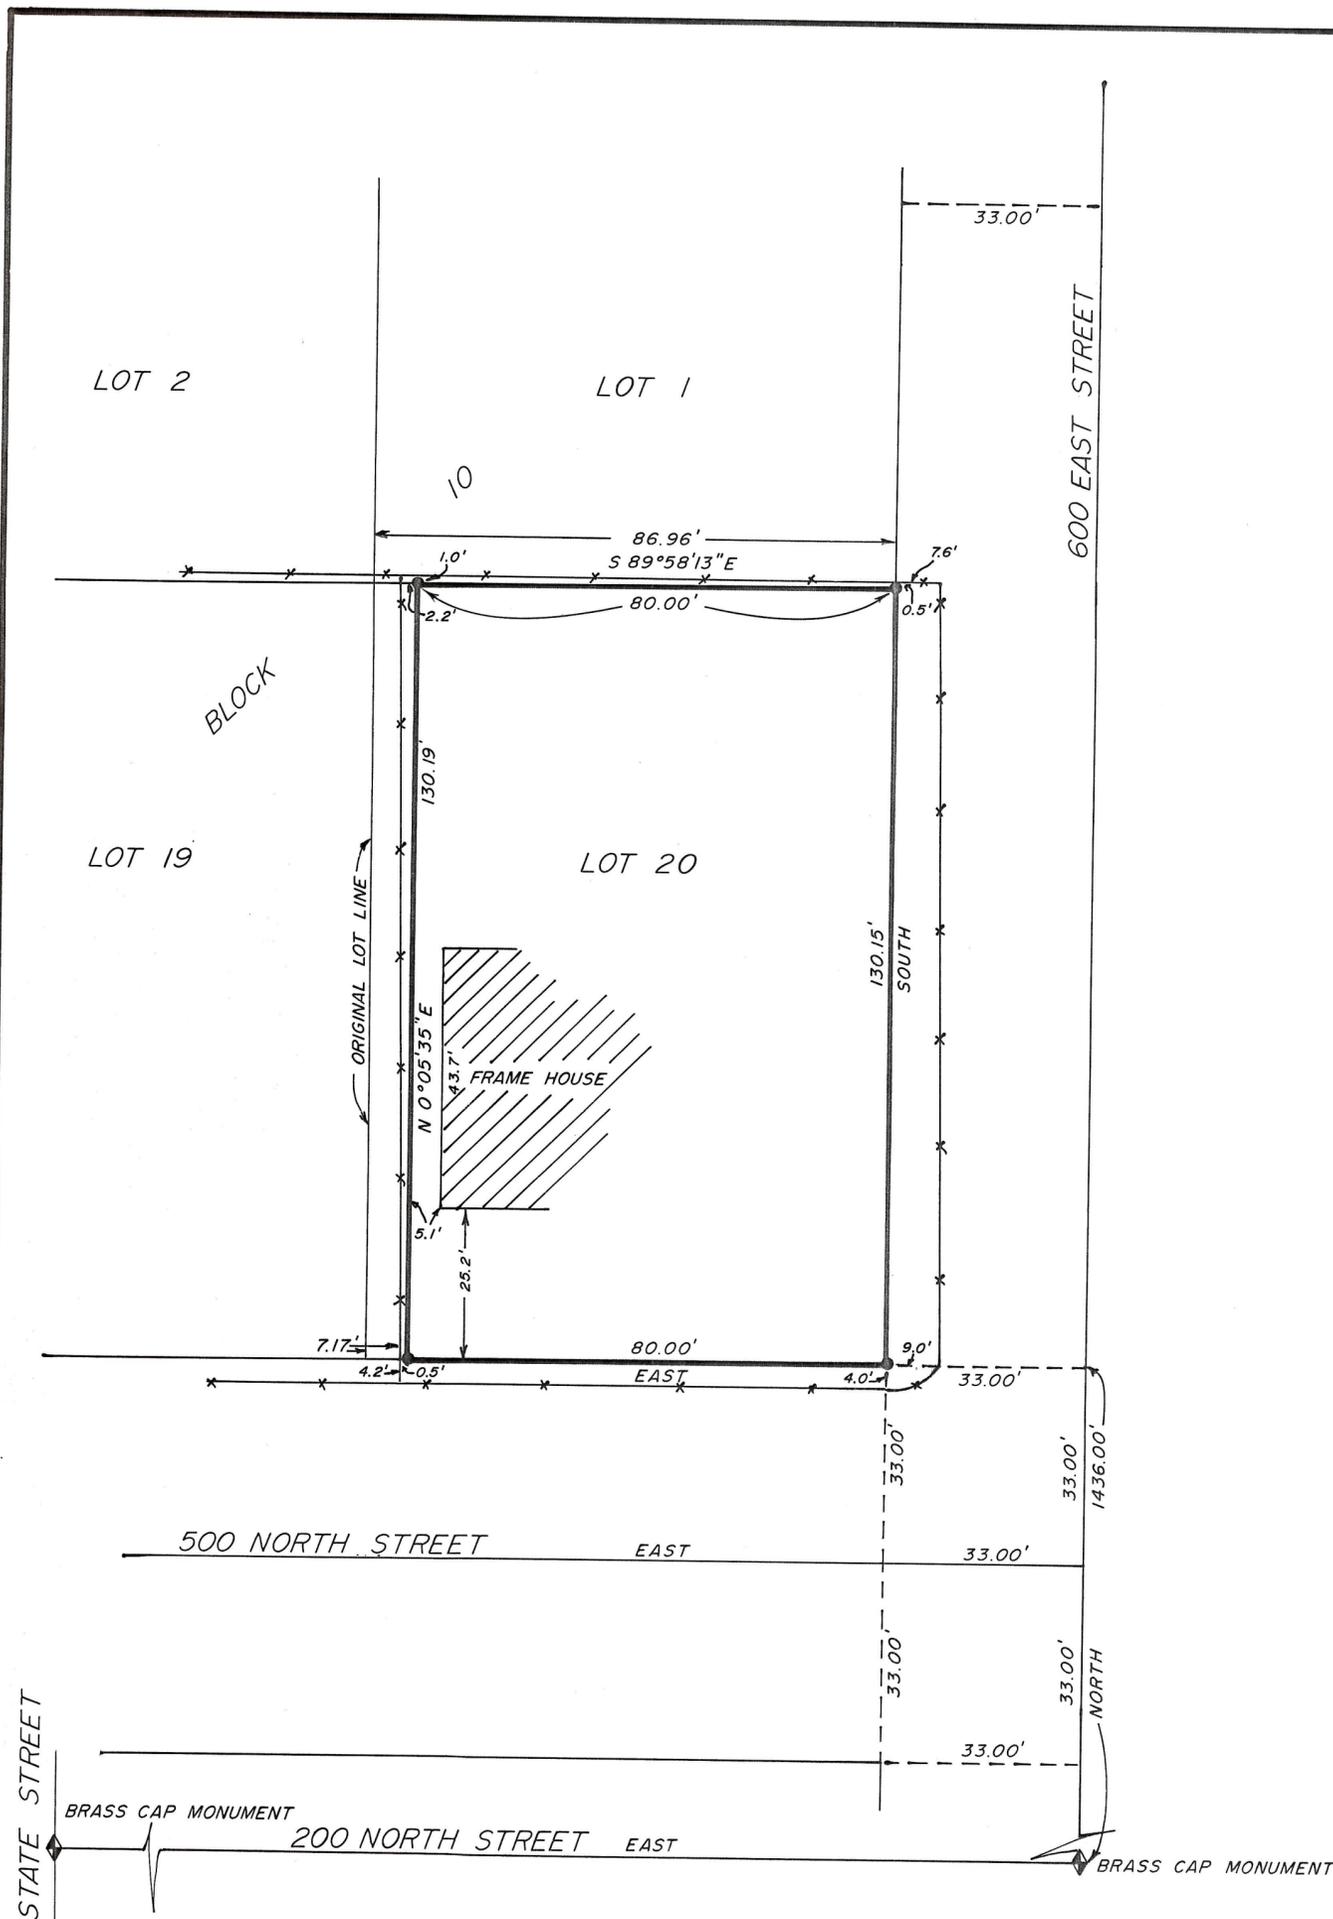

REPRODUCED BY PART NUMBER 6551

REPRODUCED BY PART NUMBER 6551