

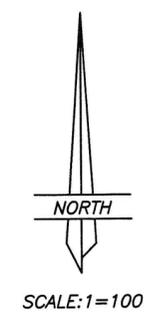


PROPERTY SURVEY FOR
EDWIN BULLOCH
 LOT 2 BLOCK 6 PLAT "D"
 ROOSEVELT CITY SURVEY

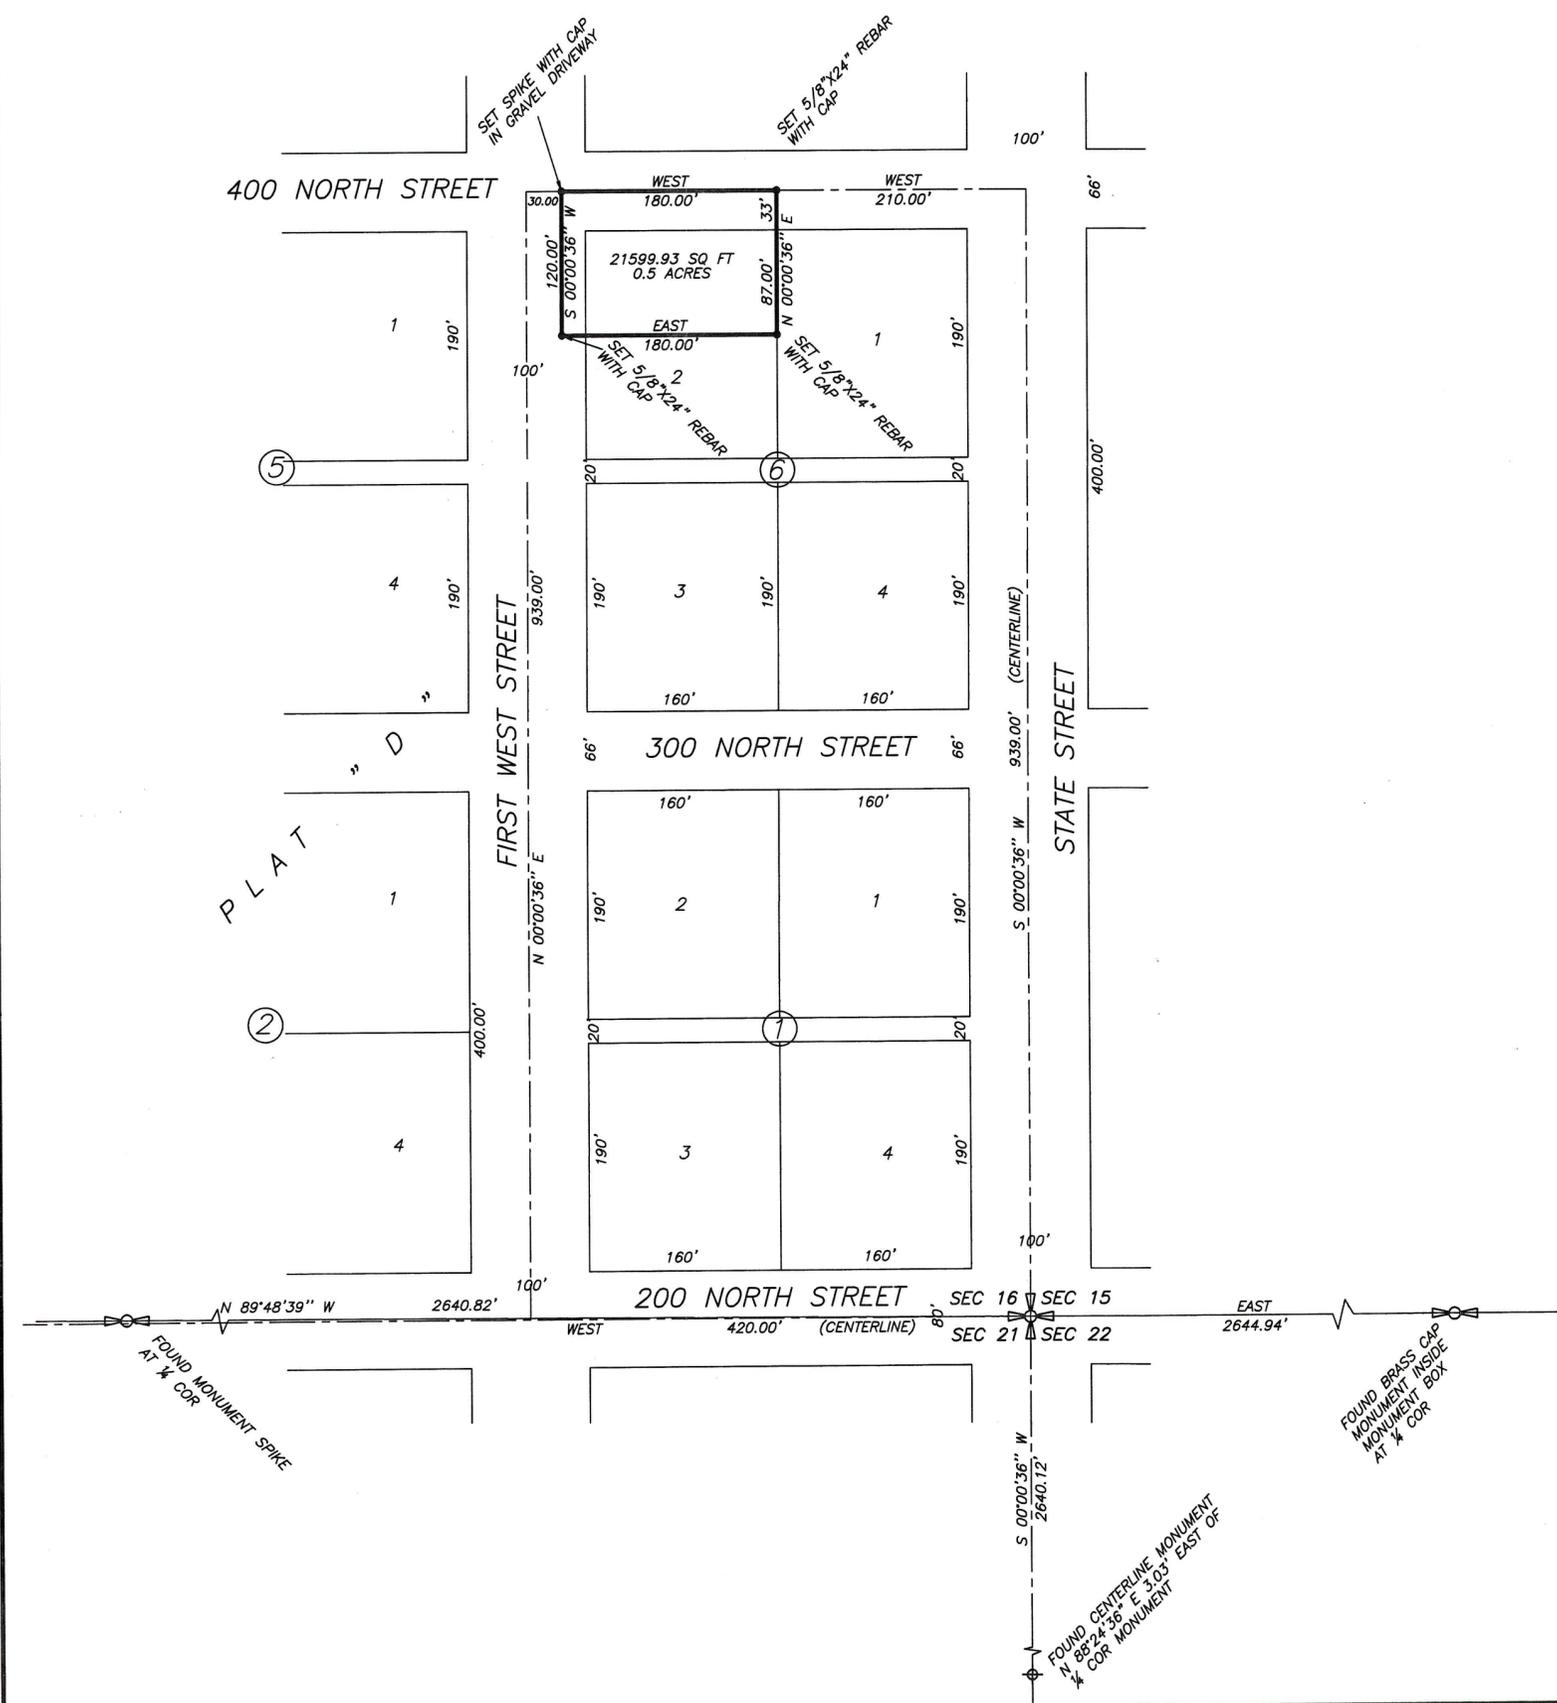

SCALE: 1=100'

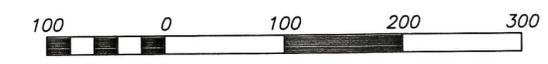

DESCRIPTION OF RECORD
 Book A 276, page 359

Beginning at the Northeast Corner of Lot 2, Block 6, Plat "D", Roosevelt City Survey, and running thence North 33.00 feet; thence West 180 feet; thence South 120 feet; thence East 180 feet; thence North 87.0 feet, more or less, to the point of beginning.


NARRATIVE

The purpose of this survey was to mark on the ground the corners of the above described parcel. The brass cap monuments controlling the surveys in Roosevelt were found as shown on the plat and were used to determine the bearings of the centerlines of the streets.

NOTE:
 THIS SURVEY WAS PERFORMED USING GLOBAL POSITIONING SYSTEM PROCEDURES AND EQUIPMENT THE BASIS OF BEARINGS ARE BASED ON WGS 84 DATUM.

SURVEYOR'S CERTIFICATE

This is to certify that I have surveyed the parcel of land shown on this plat, and that the monuments indicated were found or set during said survey, and that this plat accurately represents said survey to the best of my knowledge.

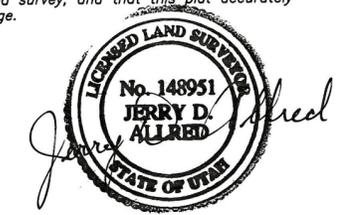

Jerry D. Allred, Licensed Land Surveyor,
 Certificate 148951 (Utah)

COUNTY SURVEYOR'S FILE # 990

JERRY D. ALLRED AND ASSOCIATES
 SURVEYING CONSULTANTS
 121 NORTH CENTER ST. - P.O. BOX 975
 DUCHESNE, UTAH 84021
 (435) 738-5352