


PROPERTY SURVEY FOR

KENT KING

1956 WEST KATE COVE
WEST JORDAN, UTAH 84088


LOT 30-S STAGECOACH PHASE, BANDANNA RANCH
SECTION 25, TOWNSHIP 2 SOUTH RANGE 9 WEST
UINTAH SPECIAL BASE AND MERIDIAN

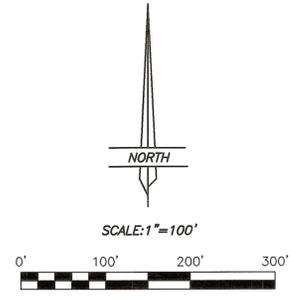

NARRATIVE

This survey was performed for the purpose of locating the property corners, flag the lot lines and mapping the contours of Lot S-30, STAGECOACH PHASE, BANDANNA RANCH SUBDIVISION. Points on the lot lines were found as indicated at the roadway. No evidence was found of the back lot corners. The section corners were located and used to calculate the positions of the back lot corners. The distances along the section line were prorated to reconcile the record dimensions as shown on the subdivision plat with the measured dimensions found during this survey. The lot was then mapped as indicated by the contours.

THIS SURVEY WAS PERFORMED USING G.P.S. (GLOBAL POSITIONING SYSTEM) PROCEDURES AND EQUIPMENT. THE BASIS OF BEARINGS WAS BASED ON WGS-84 DATUM.

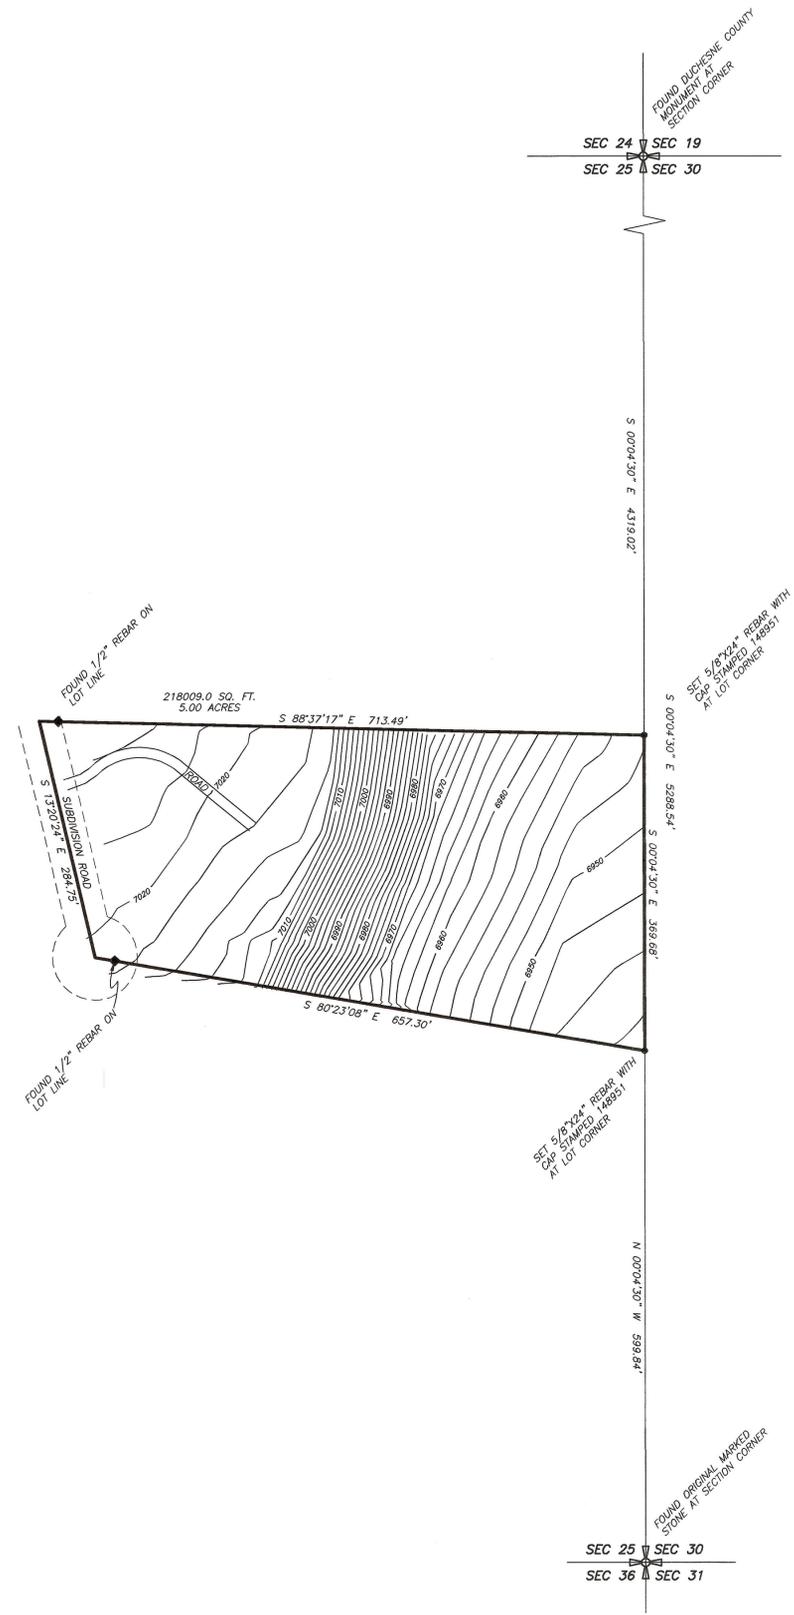

SURVEYOR'S CERTIFICATE

This is to certify that I have surveyed the parcel of land shown on this plat, and that the monuments indicated were found or set during said survey, and that this plat accurately represents said survey to the best of my knowledge.



Jerry D. Allred, Licensed Land Surveyor,
Certificate 148951 (Utah)

County Surveyor's File # 1304

JERRY D. ALLRED & ASSOCIATES
SURVEYING CONSULTANTS
121 NORTH CENTER ST. - P.O. BOX 975
DUCHECNE, UTAH 84021
(435) 738-5357