

BOUNDARY LINE ADJUSTMENT SURVEY TO CREATE AN
AMENDMENT TO LOTS 12, 13, 34, 35, 93, AND 94

OF
CEDAR MOUNTAIN NO. 6


A SUBDIVISION LOCATED IN
 SECTIONS 19 AND 30, TOWNSHIP 3 SOUTH, RANGE 8 WEST
 UINTAH SPECIAL BASE & MERIDIAN
 DUCHESNE COUNTY, UTAH

SURVEYOR'S CERTIFICATE

THIS IS TO CERTIFY THAT THIS PLAT WAS PREPARED FROM THE FIELD NOTES AND ELECTRONIC DATA COLLECTOR FILES OF AN ACTUAL SURVEY MADE BY ME, OR UNDER MY PERSONAL SUPERVISION OF THE PARCELS OF LAND SHOWN HEREON, AND FROM THE DATA SHOWN ON THE ORIGINAL SUBDIVISION PLAT FOR CEDAR MOUNTAIN NO. 6 RECORDED IN THE DUCHESNE COUNTY RECORDER'S OFFICE, AND WAS PREPARED IN ORDER TO AMEND AND CHANGE THE LOTS OF SAID SUBDIVISION TO THE CONFIGURATION AS SHOWN HEREON, AND THAT THE MONUMENTS INDICATED WERE FOUND DURING SAID SURVEY, AND THAT THIS PLAT REPRESENTS A DEPENDENT RESURVEY OF SAID LOTS AND ACCURATELY REPRESENTS SAID SURVEY TO THE BEST OF MY KNOWLEDGE.



JERRY D. ALLRED, PROFESSIONAL LAND SURVEYOR
 CERTIFICATE NO. 14895 (UTAH)

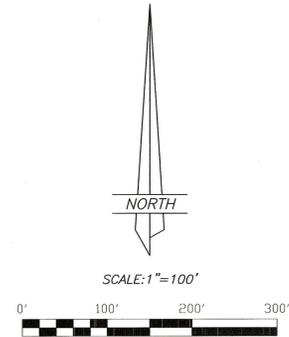


LINE	BEARING	DISTANCE
L6	S 39°03'24" W	96.91'
L7	S 2°35'49" W	37.23'
L8	S 87°25'09" W	137.35'
L9	S 85°28'49" W	195.20'
L10	S 66°38'50" W	177.67'
L11	N 68°36'43" W	60.70'
L12	S 87°19'19" W	95.43'

FOUND REBAR AT LOT CORNER ON PREVIOUS SURVEY

FOUND REBAR AT LOT CORNER ON PREVIOUS SURVEY

FOUND PIPE POST SET IN CONCRETE AT LOT CORNER

FOUND GALVANIZED PIPE AT SECTION CORNER

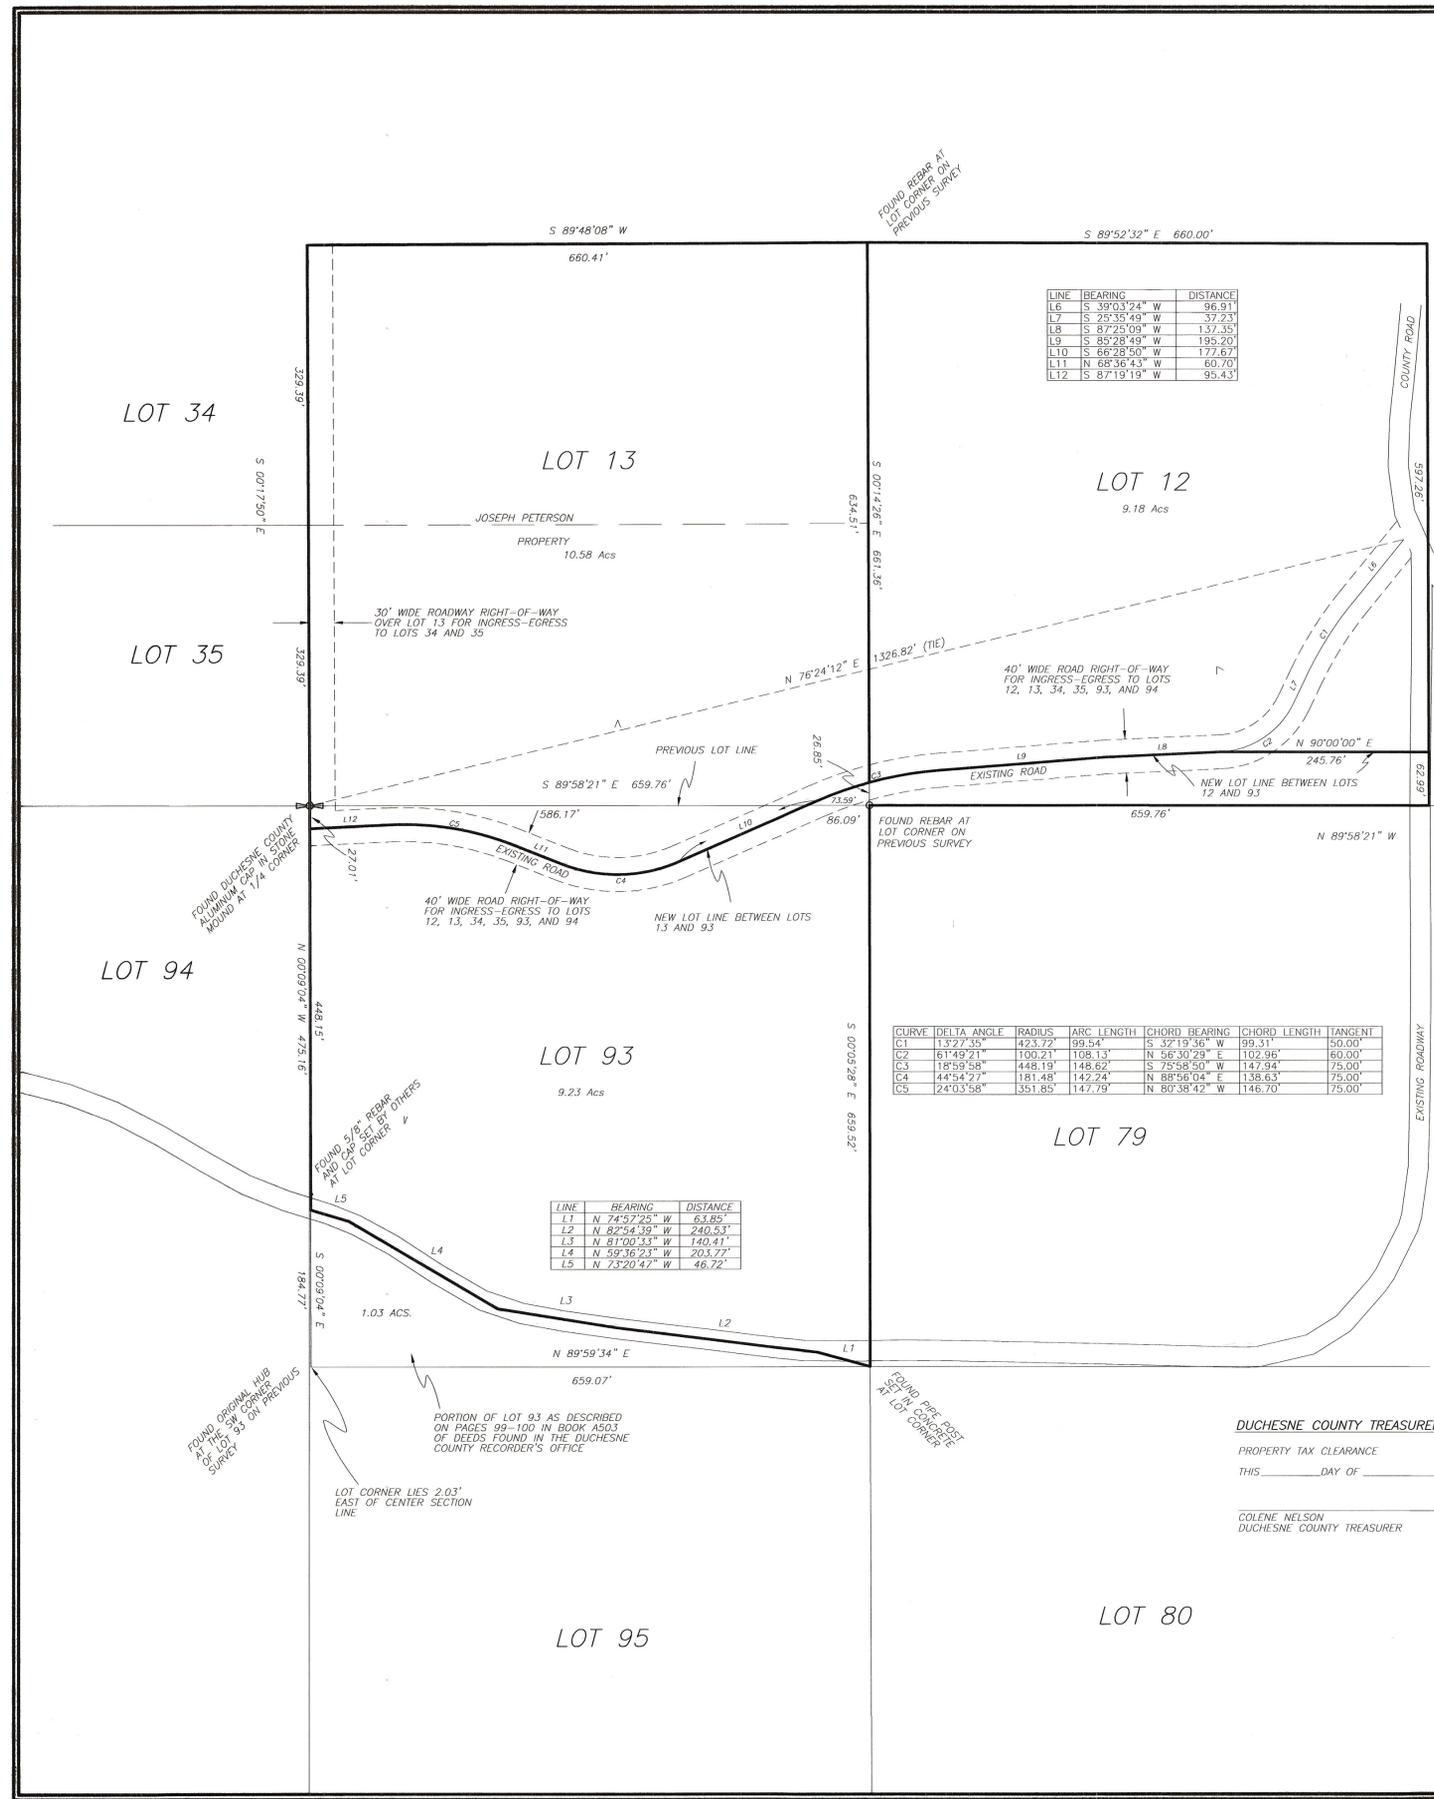

CURVE	DELTA ANGLE	RADIUS	ARC LENGTH	CHORD BEARING	CHORD LENGTH	TANGENT
C1	13°27'35"	423.72'	99.54'	S 32°19'36" W	99.51'	50.00'
C2	61°49'21"	100.21'	108.13'	N 56°30'29" E	102.96'	60.00'
C3	18°59'58"	448.19'	148.62'	S 75°58'50" W	147.94'	75.00'
C4	44°54'27"	181.48'	142.24'	N 88°56'04" E	138.63'	75.00'
C5	24°03'58"	351.85'	147.79'	N 80°38'42" W	146.70'	75.00'

LINE	BEARING	DISTANCE
L1	N 74°57'25" W	63.85'
L2	N 82°54'39" W	240.53'
L3	N 81°00'33" W	140.41'
L4	N 59°36'23" W	203.77'
L5	N 73°20'42" W	46.72'

SEC 19 SEC 20
 SEC 30 SEC 29

OWNER'S CERTIFICATE

WE THE UNDERSIGNED, OWNERS OF LOTS 12, 13, 34, 35, 93 AND 94 OF CEDAR MOUNTAIN NO. 6 SUBDIVISION, DO HEREBY CHANGE AND AMEND SAID LOTS TO THE CONFIGURATION SHOWN ON THIS PLAT.

ACKNOWLEDGMENT

STATE OF UTAH }
 COUNTY OF DUCHESNE } SS
 ON THE _____ DAY OF _____, 20____, PERSONALLY APPEARED BEFORE ME THE SIGNERS OF THE ABOVE DEDICATION WHO DULY ACKNOWLEDGED TO ME THAT THEY DID EXECUTE SAME.
 MY COMMISSION EXPIRES _____

 NOTARY PUBLIC

ACKNOWLEDGMENT

STATE OF UTAH }
 COUNTY OF DUCHESNE } SS
 ON THE _____ DAY OF _____, 20____, PERSONALLY APPEARED BEFORE ME THE SIGNERS OF THE ABOVE DEDICATION WHO DULY ACKNOWLEDGED TO ME THAT THEY DID EXECUTE SAME.
 MY COMMISSION EXPIRES _____

 NOTARY PUBLIC

ACKNOWLEDGMENT

STATE OF UTAH }
 COUNTY OF DUCHESNE } SS
 ON THE _____ DAY OF _____, 20____, PERSONALLY APPEARED BEFORE ME THE SIGNERS OF THE ABOVE DEDICATION WHO DULY ACKNOWLEDGED TO ME THAT THEY DID EXECUTE SAME.
 MY COMMISSION EXPIRES _____

 NOTARY PUBLIC

COUNTY RECORDER'S CERTIFICATE

State of Utah }
 County of Duchesne } SS
 This is to certify that this plat was filed for recording in the County Recorder's Office on the _____ day of _____, 20____ at _____ o'clock and is duly recorded.
 Book _____ Page _____
 Filing No. _____

 County Recorder

DUCHESNE COUNTY TREASURER
 PROPERTY TAX CLEARANCE
 THIS _____ DAY OF _____ OF 20____

COLENE NELSON
 DUCHESNE COUNTY TREASURER

DUCHESNE COUNTY PLANNING DEPARTMENT APPROVAL
 APPROVED AS A BOUNDARY LINE ADJUSTMENT AND PLAT AMENDMENT
 ON THIS _____ DAY OF _____ OF 20____

MICHAEL HYDE
 DUCHESNE COUNTY COMMUNITY DEVELOPMENT DIRECTOR

LOT 80

COUNTY SURVEYOR'S FILE NUMBER **2325**

