
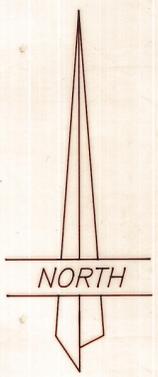


PROPERTY SURVEY FOR
UBET CELLULAR

SECTION 6, TOWNSHIP 11 SOUTH, RANGE 11 EAST
 SALT LAKE BASE AND MERIDIAN

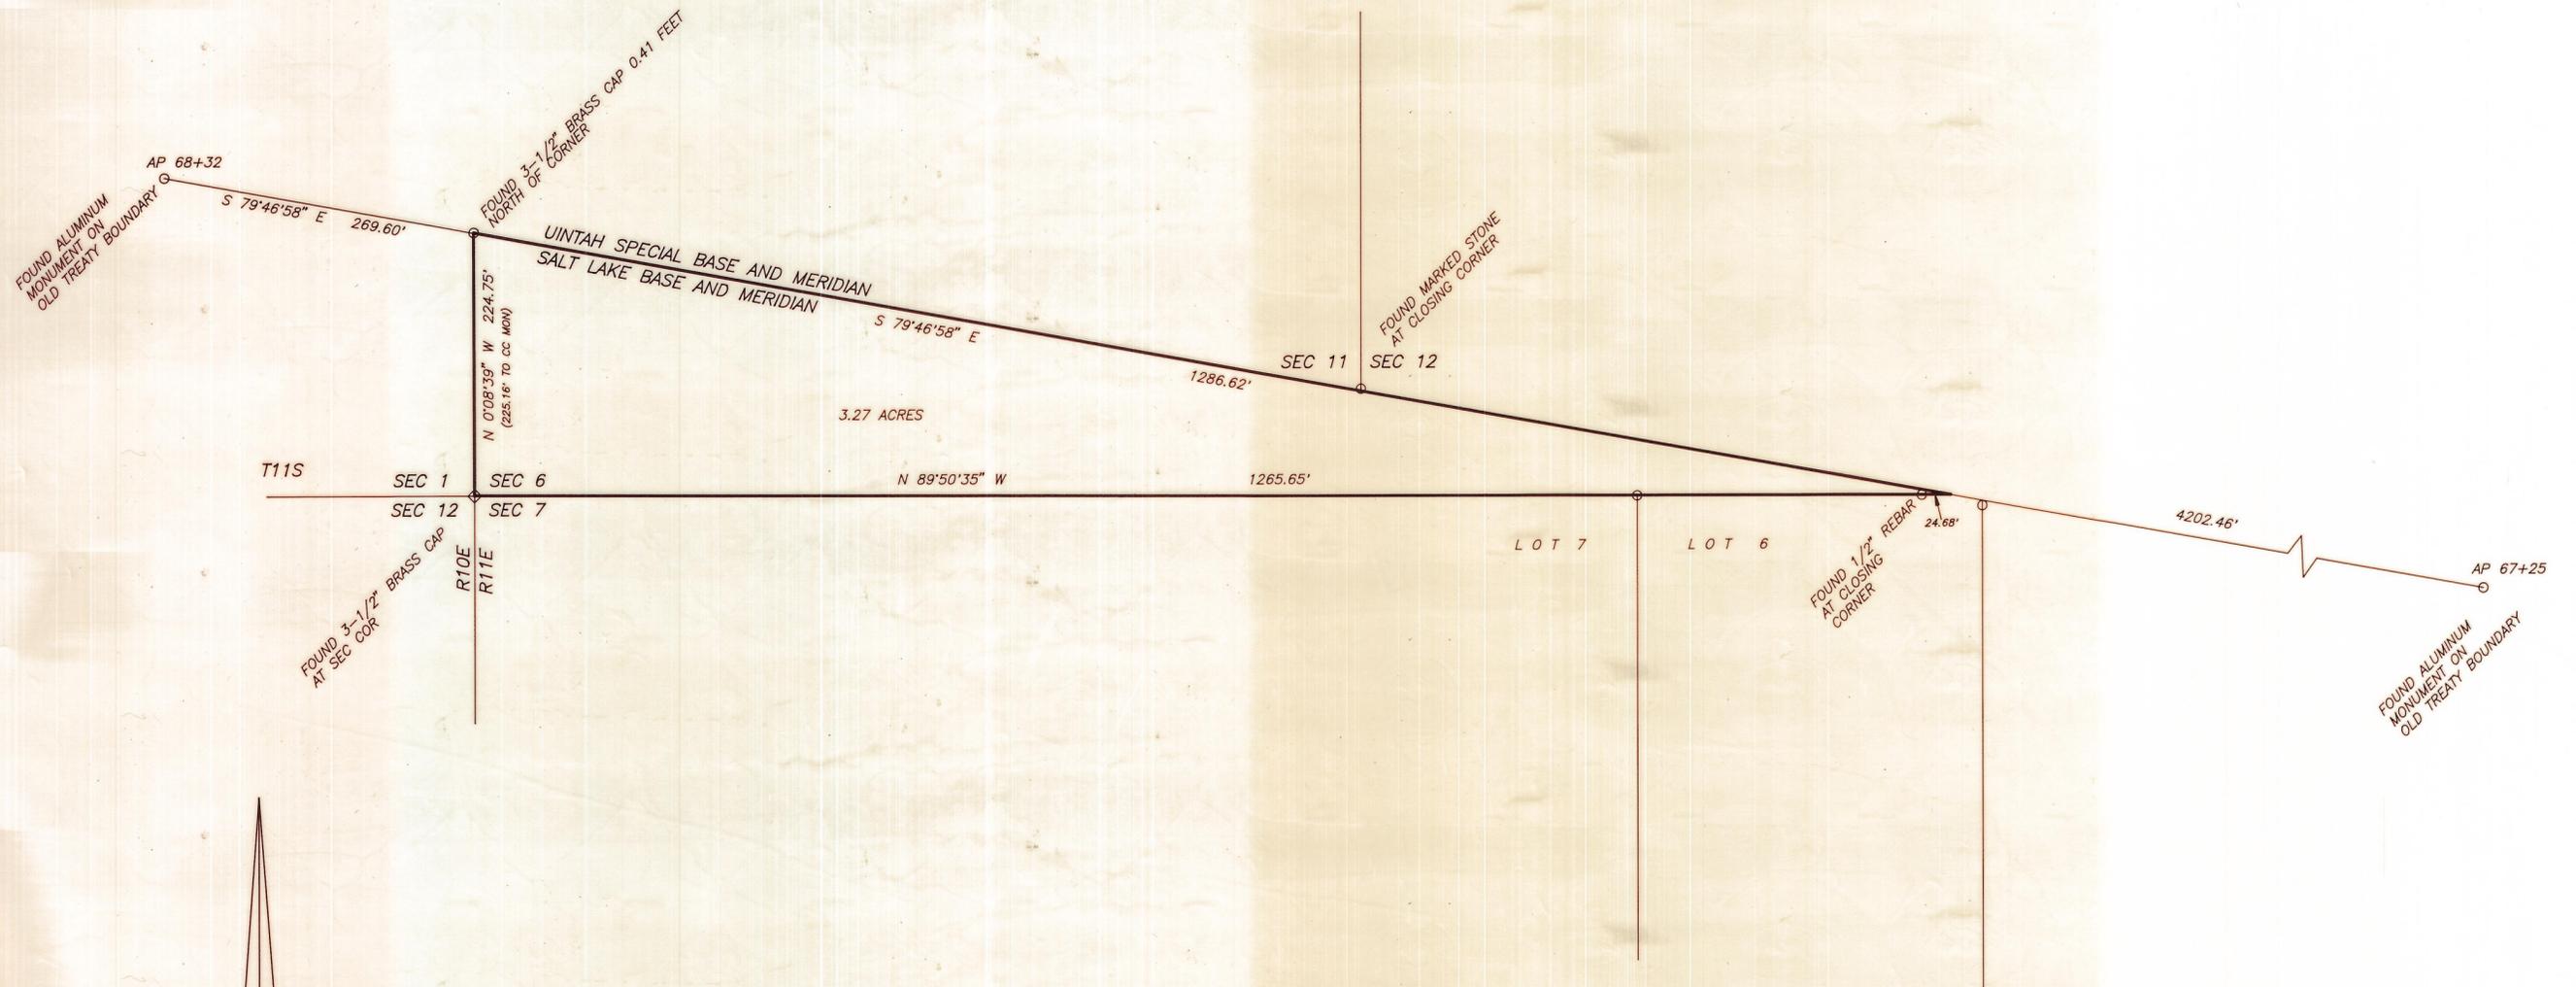

SCALE: 1=100'

NOTES:
 THIS SURVEY WAS PERFORMED USING GLOBAL POSITIONING SYSTEM (GPS)
 EQUIPMENT AND PROCEDURES AND ALL BEARINGS ARE BASED ON WGS84 DATUM.

SURVEYOR'S CERTIFICATE

THIS IS TO CERTIFY THAT I HAVE SURVEYED THE PARCEL SHOWN ON THIS PLAT, AND THAT THE MONUMENTS INDICATED WERE FOUND OR SET DURING SAID SURVEY, AND THAT THIS PLAT ACCURATELY REPRESENTS SAID SURVEY TO THE BEST OF MY KNOWLEDGE.

Jerry D. Allred
 JERRY D. ALLRED, LICENSED LAND SURVEYOR
 CERTIFICATE NO. 148951 (UTAH)

Duch Co. Surveyor File no. 534

JERRY D. ALLRED AND ASSOCIATES
 SURVEYING CONSULTANTS

121 NORTH CENTER ST.--P.O. BOX 975
 DUCHESNE, UTAH 84021
 (435) 738-5352