


DUCHESNE COUNTY MONUMENT SURVEY RECORD

T1N R1W
 1/4
 SEC 29 | SEC 28
 U.S.B.&M.

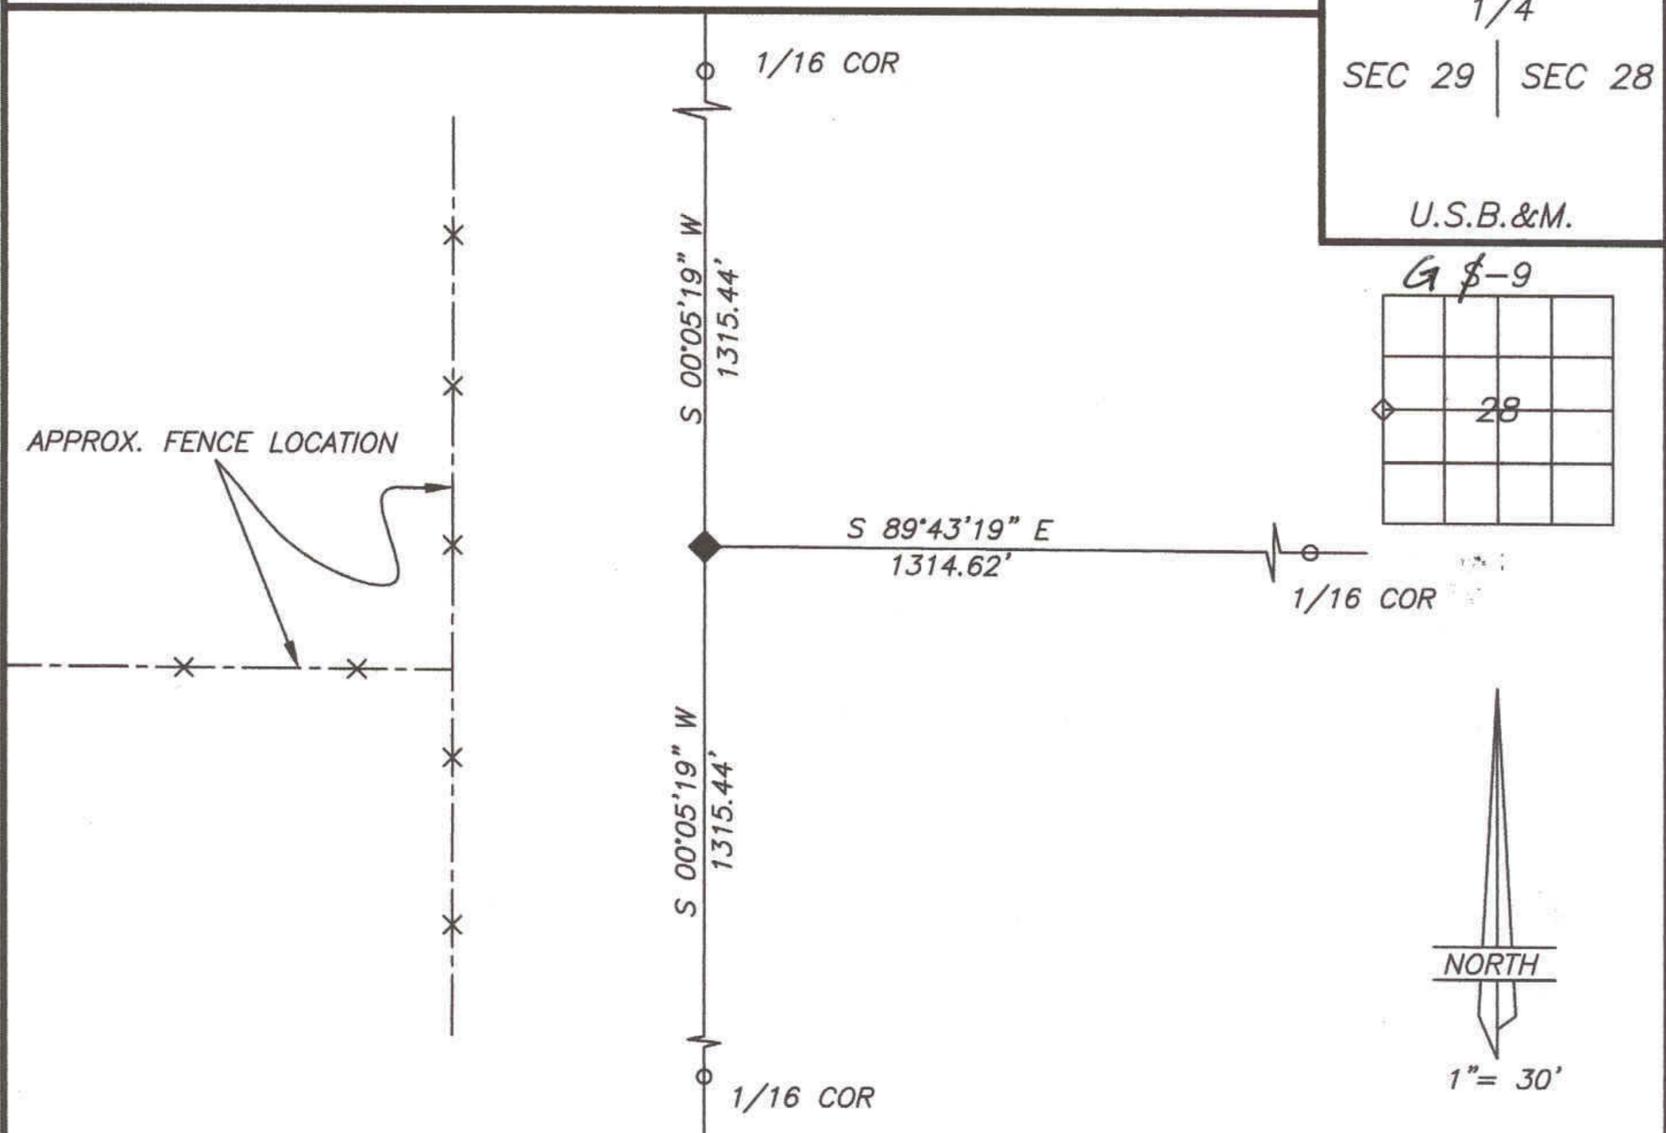

DESCRIPTION OF CORNER EVIDENCE FOUND
 CORNER ESTABLISHED BY SINGLE PROPORTIONATE METHOD.

DESCRIPTION OF MONUMENT AND ACCESSORIES ESTABLISHED TO PERPETUATE
 THE ORIGINAL LOCATION OF THE CORNER
 SET 5/8" REBAR WITH CAP IN STONE MOUND
 REFERENCED AS SHOWN

STATE PLANE COORDINATE DATA

CERTIFICATION

I Jerry D. Allred, Licensed Land Surveyor, State of Utah, do hereby certify that I have performed or reviewed the work done on the diagrammed corner as reported on this recordation form and approve same

Date 27 Dec '99

Jerry D. Allred 148951
 Signature of Surveyor License No.

5 25 Mar 03