
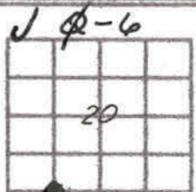


DUCHESNE COUNTY SURVEY MONUMENT RECORD

T1N R1W  
W 1\16  
SEC 20  
SEC 29  
U.S.B.&M.  
1989

SKETCH SHOWING MONUMENTS AND TIES

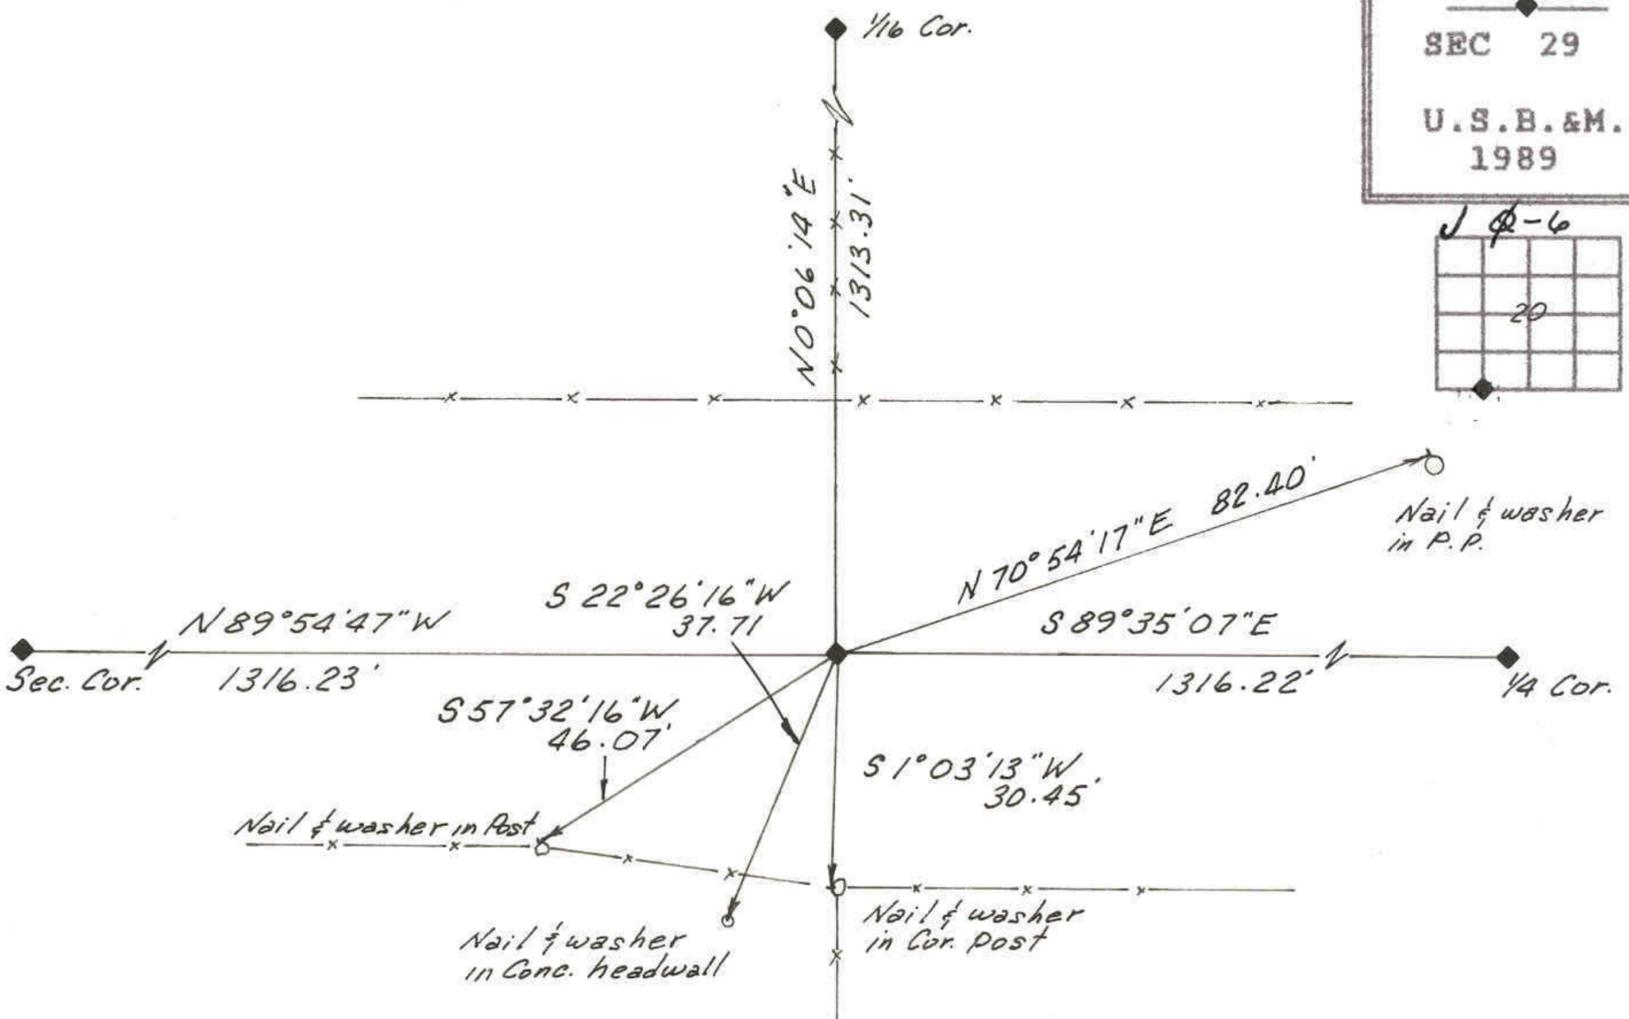

DESCRIPTION OF CORNER EVIDENCE FOUND

The position of this corner was determined by single proportionate measurement between the section corner and quarter corner and existing right-of-way fences.

DESCRIPTION OF MONUMENT AND ACCESSORIES ESTABLISHED TO PERPETUATE THE ORIGINAL LOCATION OF THE CORNER

Set a monument spike for this corner and referenced as shown.

STATE PLANE COORDINATE DATA

CERTIFICATION

I Jerry D. Allred, Registered Land Surveyor, State of Utah, hereby certify that I have performed or reviewed the work done on the diagrammed corner as reported on this recordation form and approve same.

Date 28 Sept '89

Jerry D. Allred  
Signature of Surveyor

3017  
Reg. No.