


Boundary Line Adjustment
**MINOR SUBDIVISION AND
 PROPERTY SURVEY FOR
 NATHAN YOUNG**

SECTION 20, TOWNSHIP 1 NORTH, RANGE 1 WEST
 UTAH SPECIAL BASE AND MERIDIAN

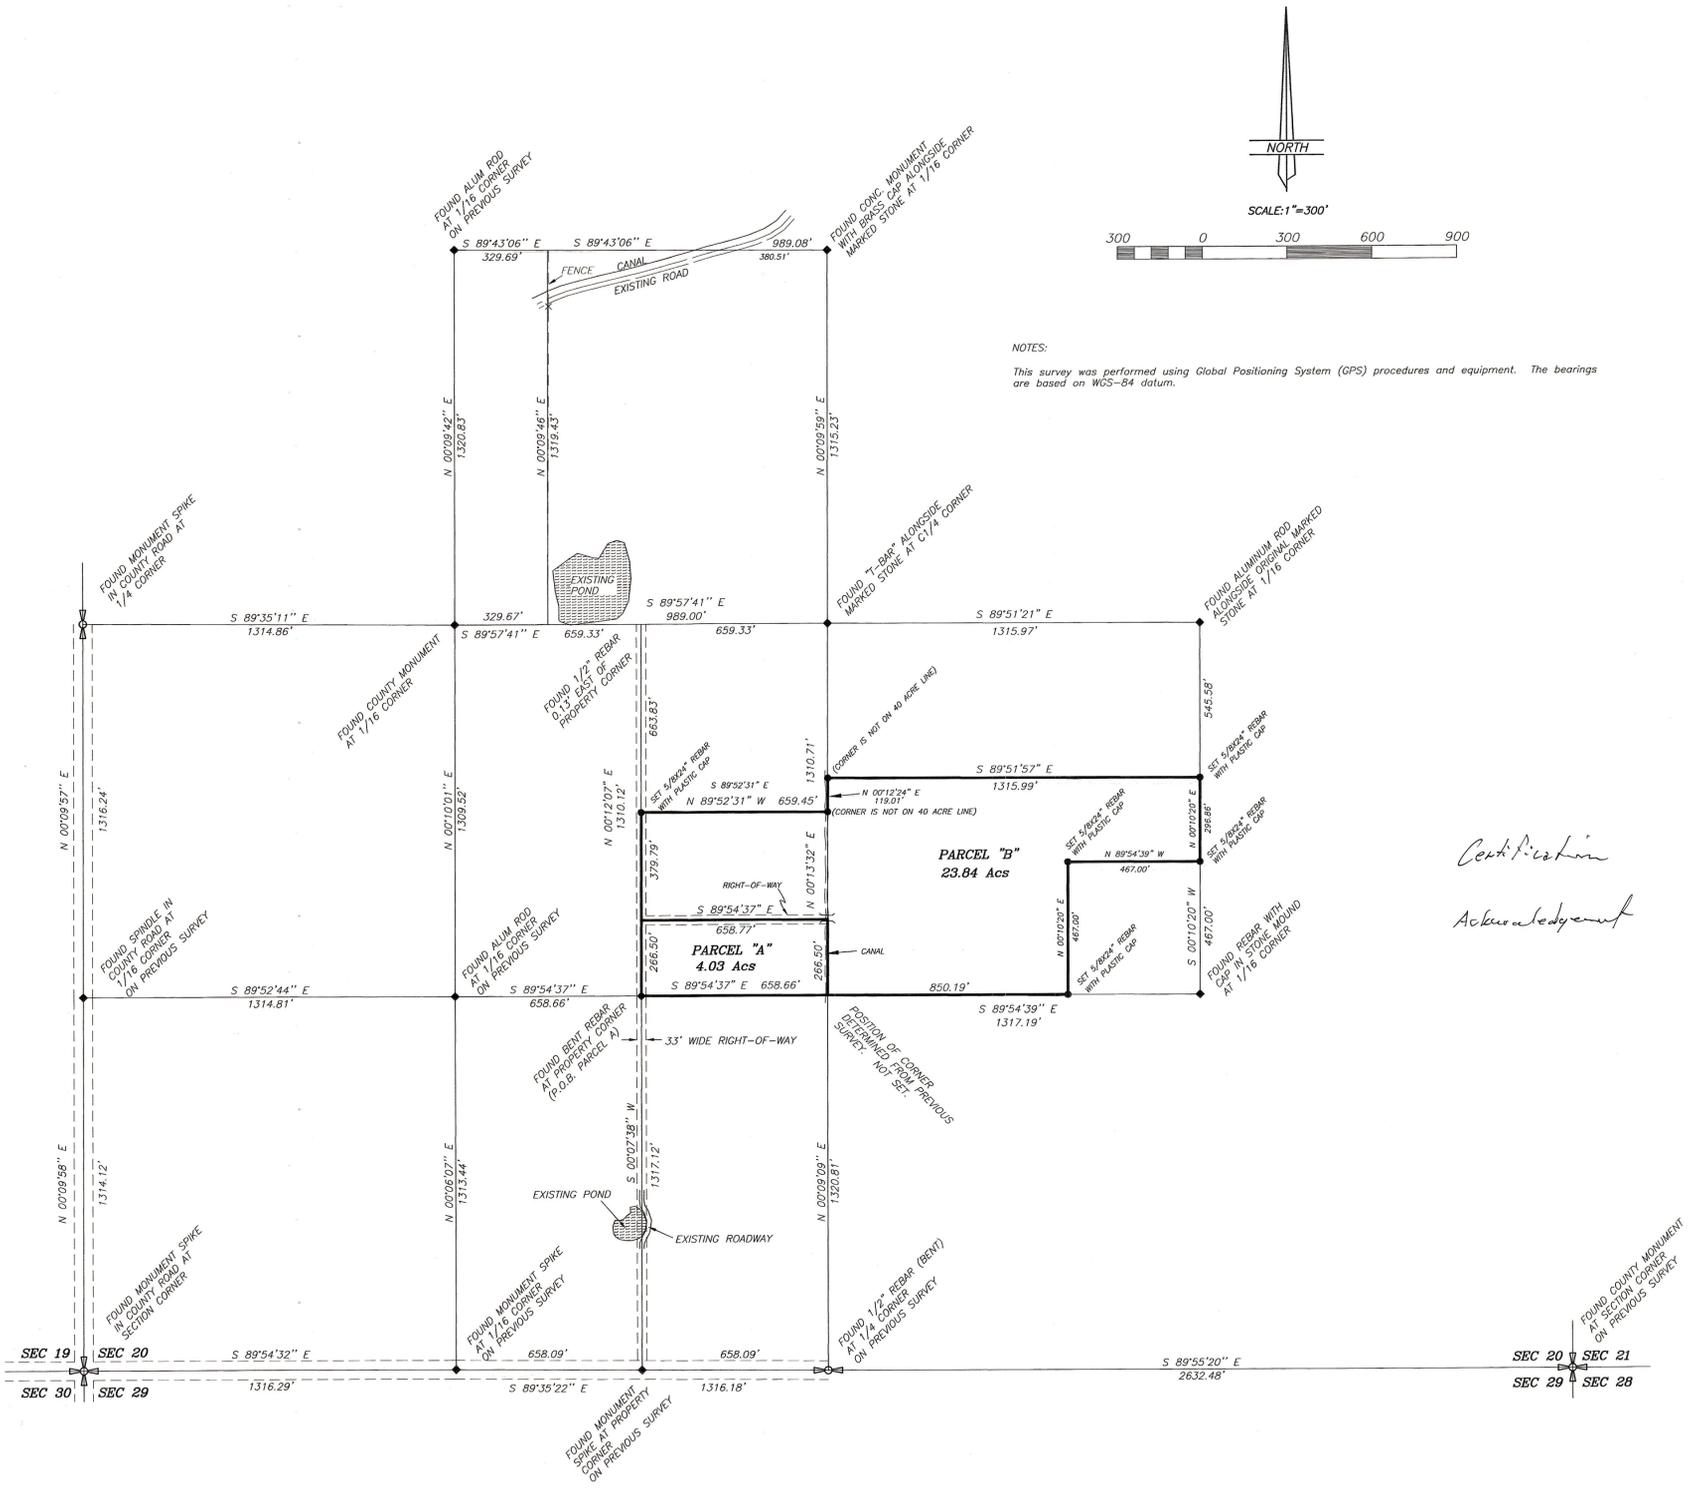

NOTES:
 This survey was performed using Global Positioning System (GPS) procedures and equipment. The bearings are based on WGS-84 datum.

DESCRIPTION OF PARCEL A
 Beginning at the SW Corner of the E1/2 of the NE1/4 of the SW1/4 of Section 20, Township 1 North, Range 1 West of the Utah Special Base and Meridian, said point being the Point of Beginning in that certain deed found on page 225, in Book A376 of Deeds on file in the Duchesne County Recorder's office;
 Thence North 00°12'07" East 266.50 feet along the West line of said E1/2;
 Thence South 89°54'37" East 658.77 feet to the East line of said E1/2;
 Thence South 00°13'32" West 266.50 feet along said East line to the SE Corner of said E1/2;
 Thence North 89°54'37" West 658.66 feet to the Point of Beginning, containing 4.03 acres.
 TOGETHER WITH AND SUBJECT TO a 33 feet wide right-of-way the centerline of which is said West line and also the West line of the E1/2 of the SE1/4 of said SW1/4 and also a 33 feet wide right-of-way along the North line of said described parcel.

DESCRIPTION OF PARCEL B
 Commencing at the SW Corner of the E1/2 of the NE1/4 of the SW1/4 of Section 20, Township 1 North, Range 1 West of the Utah Special Base and Meridian, said point being the Point of Beginning in that certain deed found on page 225, in Book A376 of Deeds on file in the Duchesne County Recorder's office;
 Thence North 00°12'07" East 266.50 feet along the West line of said E1/2 to the TRUE POINT OF BEGINNING;
 Thence North 00°12'07" East 379.79 feet to the NW Corner of the S1/2 of said E1/2;
 Thence South 89°52'31" East 659.45 feet;
 Thence North 00°12'24" East 119.01 feet;
 Thence South 89°51'57" East 1315.99 feet to the East line of the NW1/4 of the SE1/4 of said Section;
 Thence South 00°10'20" West 296.86 feet along said East line;
 Thence North 89°54'39" West 467.00 feet;
 Thence South 00°10'20" West 467.00 feet to the South line of said NW1/4;
 Thence North 89°54'39" West 850.19 feet to the SE Corner of said E1/2 of said NE1/4;
 Thence North 00°13'32" East 266.50 feet;
 Thence North 89°54'37" West 658.77 feet to the TRUE POINT OF BEGINNING, containing 23.84 acres.
 TOGETHER WITH AND SUBJECT TO a 33 feet wide right-of-way the centerline of which is said West line of said E1/2 and also the West line of the E1/2 of the SE1/4 of said SW1/4 and also a 33 feet wide right-of-way the centerline of which is along the last course of the above described parcel.

NARRATIVE
 This survey and replating were performed at the request of Nathan Young for the purpose of adjusting the boundary lines of Parcels A and B. The original survey was performed in 2006 and the plat prepared from that survey is filed as County Surveyor file number 1810. The configuration of Parcels A and B were adjusted as shown on this plat.

SURVEYOR'S CERTIFICATE
 This is to certify that this plat was prepared from the field notes and electronic data collector files of an actual survey made by me, or under my personal supervision, of the parcel of land shown hereon, and that the monuments indicated were found or set during said survey, and that this plat accurately represents said survey to the best of my knowledge.



Jerry D. Allred, Professional Land Surveyor,
 Certificate No. 148951, (Utah)

DUCHEсне COUNTY TREASURER
 PROPERTY TAX CLEARANCE
 THIS _____ DAY OF _____ OF 20____

DUCHEсне COUNTY PLANNING DEPARTMENT APPROVAL
 APPROVED AS A MINOR SUBDIVISION ON
 THIS _____ DAY OF _____ OF 20____
 MICHAEL HYDE
 DUCHEсне COUNTY COMMUNITY DEVELOPMENT DIRECTOR

COUNTY RECORDER'S CERTIFICATE
 State of Utah }
 County of Duchesne } SS
 This is to certify that this plat was filed for recording in the County Recorder's Office on the _____ day of _____ 20____ at _____ o'clock and is duly recorded.
 Book _____ Page _____
 Filing No. _____ County Recorder _____

Certification
Acknowledgment