
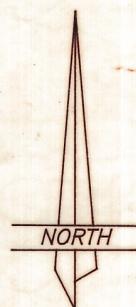


PROPERTY SURVEY FOR
EDWARD AND LISA HOUSTON

SECTION 34, TOWNSHIP 1 NORTH, RANGE 1 WEST
 UINTAH SPECIAL BASE AND MERIDIAN

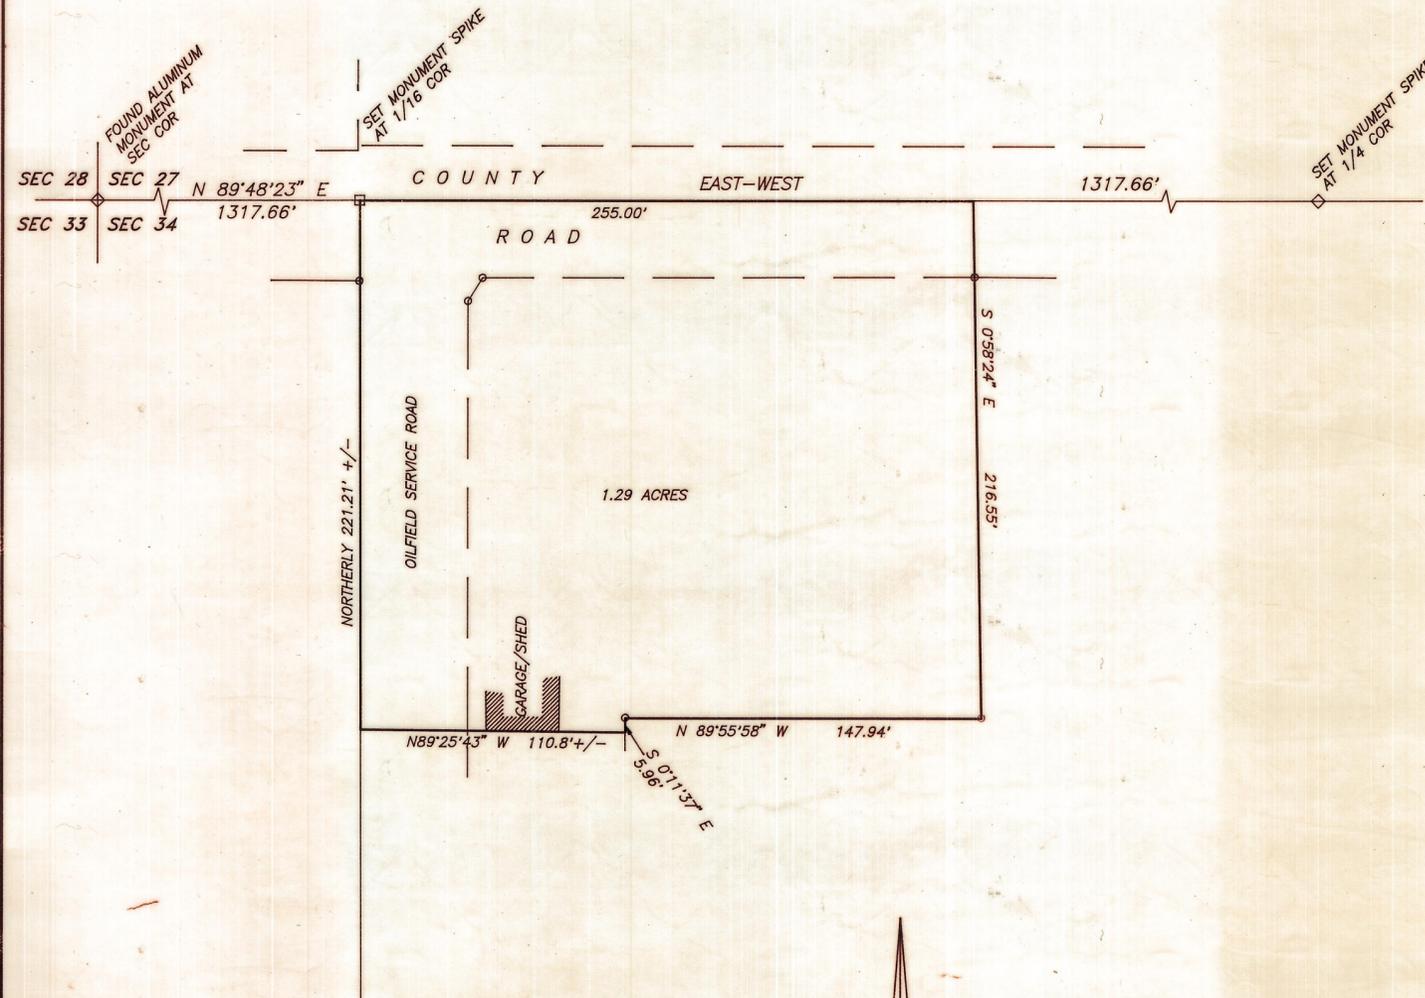

SCALE: 1" = 50'

DESCRIPTION OF PARCEL

BEGINNING AT THE NORTHWEST CORNER OF THE W1/2 OF THE NE1/4 OF THE NW1/4 OF SECTION 34, TOWNSHIP 1 NORTH, RANGE 1 WEST OF THE UINTAH SPECIAL BASE AND MERIDIAN:
 THENCE NORTH 90°00'00" EAST 255.00 FEET ALONG THE NORTH LINE OF SAID NE1/4;
 THENCE SOUTH 0°58'24" EAST 216.55 FEET ALONG AN EXISTING FENCE AND EXTENSION THEREOF TO A PIPE FENCE CORNER;
 THENCE NORTH 89°55'58" WEST 147.94 FEET ALONG AN EXISTING FENCE TO A CORNER POST;
 THENCE SOUTH 0°11'37" EAST 5.96 FEET ALONG AN EXISTING FENCE TO THE EXTENSION OF THE SOUTH LINE OF AN EXISTING GARAGE;
 THENCE NORTH 89°25'43" WEST 110.8 FEET, MORE OR LESS, ALONG SAID SOUTH GARAGE LINE AND EXTENSION THEREOF TO THE WEST LINE OF SAID NE1/4;
 THENCE NORTHERLY 221.2 FEET, MORE OR LESS, ALONG SAID WEST LINE TO THE POINT OF BEGINNING, CONTAINING 1.29 ACRES, BEING SUBJECT TO THE EXISTING COUNTY ROAD RIGHT-OF-WAY AND EXISTING OILFIELD SERVICE ROAD RIGHT-OF-WAY.

SURVEYOR'S CERTIFICATE

THIS IS TO CERTIFY THAT I HAVE SURVEYED THE PARCEL OF LAND SHOWN ON THIS PLAT, THAT THE MOUMENTS INDICATED WERE FOUND OR SET DURING SAID SURVEY, AND THAT THIS PLAT ACCURATELY REPRESENTS SAID SURVEY TO THE BEST OF MY KNOWLEDGE.



Jerry D. Allred
 JERRY D. ALLRED, LICENSED LAND SURVEYOR,
 CERTIFICATE NO. 148951 (UTAH)

Duchesne County Surveyor File No 517

JERRY D. ALLRED & ASSOCIATES
 SURVEYING AND ENGINEERING CONSULTANTS
 121 NO. CENTER ST. --- P.O. BOX 975
 DUCHESNE, UTAH 84021
 (801) 738-5357