


DUCHESNE COUNTY SURVEY MONUMENT RECORD

T1N
R2W R1W
S 25 | S 30
S 36 | S 31
1988

SKETCH SHOWING MONUMENTS AND TIES

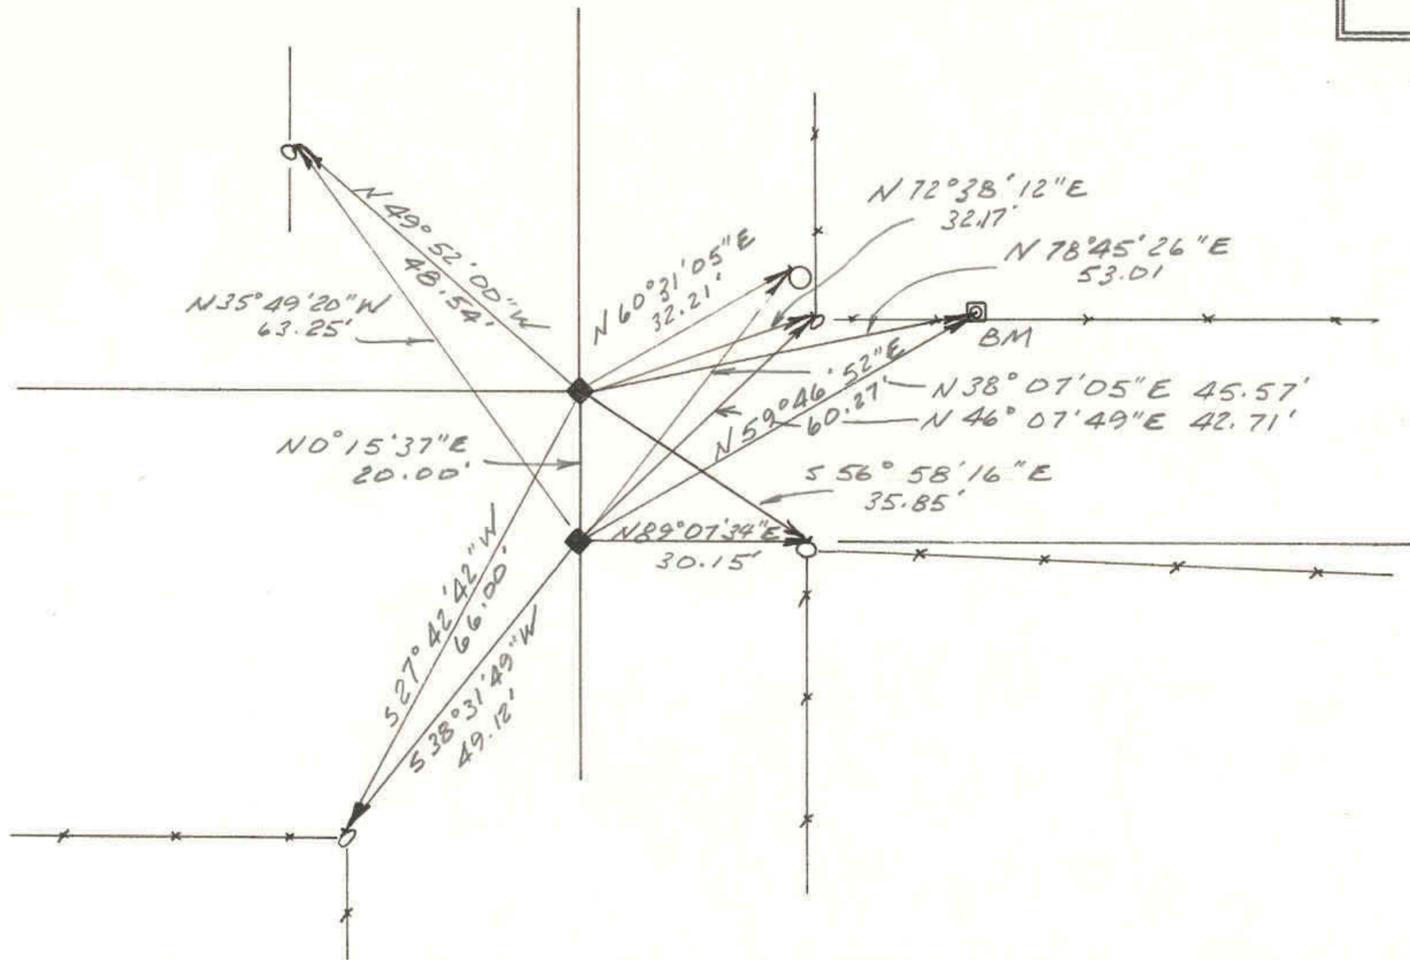

E 4-25

DESCRIPTION OF CORNER EVIDENCE FOUND

Found PK nail at the N.W. cor of Section 31 in centerline of the County Road. Using proportionate distance along the township line from the Base line North set the S.E. corner of Section 25 a distance of 20 feet from the found PK.

DESCRIPTION OF MONUMENT AND ACCESSORIES ESTABLISHED TO PERPETUATE THE ORIGINAL LOCATION OF THE CORNER

Set a monument spike at the corner of Sections 25 and 36 and referenced both the monument and the PK as shown.

STATE PLANE COORDINATE DATA

CERTIFICATION

I JERRY D. ALLRED, Registered Land Surveyor, State of Utah, hereby certify that I have performed or reviewed the work done on the diagrammed corner as reported on this recordation form and approve same.

Date 11 JULY 1988

Jerry D. Allred
Signature of Surveyor

3817
Reg. No.