




1" = 60'

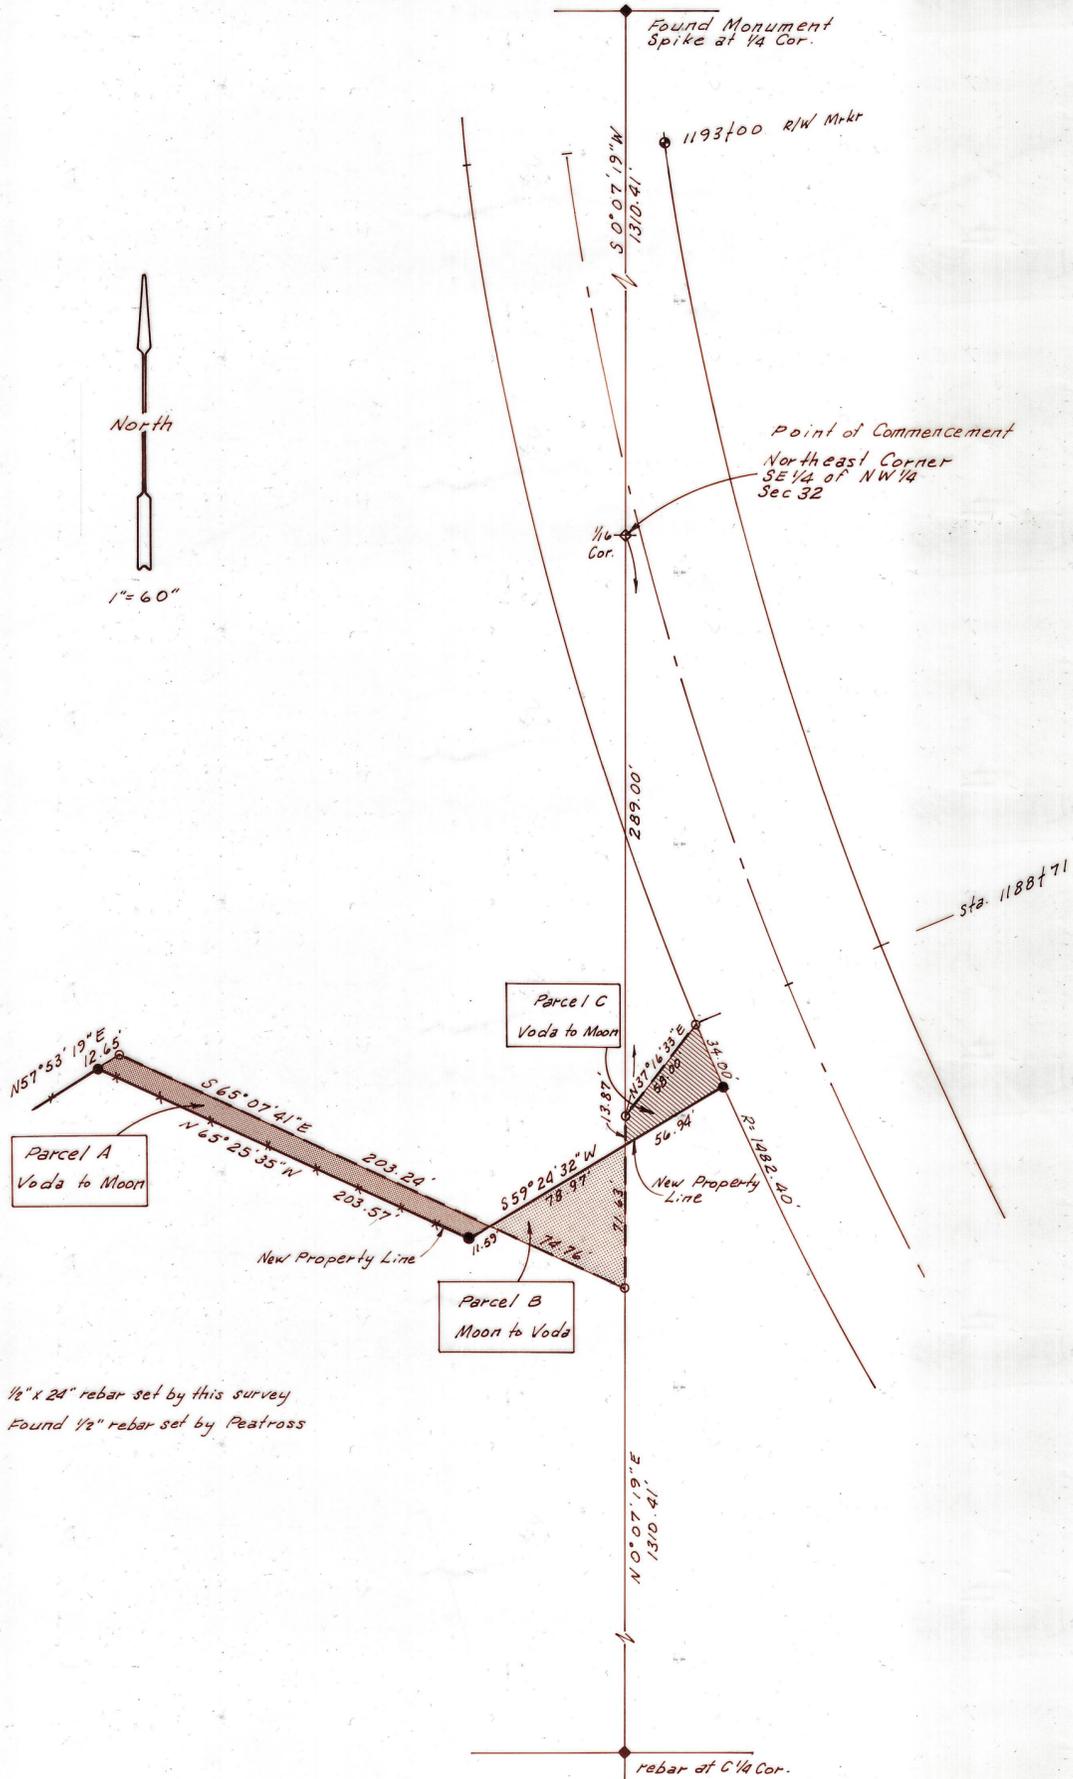

- 1/2" x 24" rebar set by this survey
- Found 1/2" rebar set by Peatross

PROPERTY SURVEY FOR  
**WILLIS MOON**

SECTION 32, TOWNSHIP 1 NORTH, RANGE 8 WEST  
UINTAH SPECIAL BASE AND MERIDIAN

DESCRIPTION OF PARCEL A  
VODA TO MOON

Commencing at the Northeast Corner of the Southeast Quarter of the Northwest Quarter of Section 32, Township 1 North, Range 8 West of the Uintah Special Base and Meridian; Thence South 0°07'19" West 289 feet along the East line of said Southeast Quarter; Thence South 0°07'19" West 85.5 feet; Thence North 65°07'41" West 74.76 feet to the TRUE POINT OF BEGINNING:  
Thence North 65°07'41" West 203.24 feet;  
Thence South 57°53'19" West 12.65 feet to an existing fence corner;  
Thence South 65°25'35" East 203.57 feet along said fence to a fence corner;  
Thence North 59°24'32" East 11.59 feet to the TRUE POINT OF BEGINNING, containing 0.05 acres.

DESCRIPTION OF PARCEL B  
MOON TO VODA

Commencing at the Northeast Corner of the Southeast Quarter of the Northwest Quarter of Section 32, Township 1 North, Range 8 West of the Uintah Special Base and Meridian; Thence South 0°07'19" West 289 feet along the East line of said Southeast Quarter; Thence South 0°07'19" West 13.87 feet to the TRUE POINT OF BEGINNING:  
Thence South 0°07'19" West 71.63 feet;  
Thence North 65°07'41" West 74.76 feet;  
Thence North 59°24'32" East 78.97 feet to the TRUE POINT OF BEGINNING, containing 0.06 acres.

DESCRIPTION OF PARCEL C  
VODA TO MOON

Commencing at the Northeast Corner of the Southeast Quarter of the Northwest Quarter of Section 32, Township 1 North, Range 8 West of the Uintah Special Base and Meridian; Thence South 0°07'19" West 289 feet along the East line of said Southeast Quarter to the TRUE POINT OF BEGINNING:  
Thence North 37°16'33" East 58.00 feet to the West right-of-way line of State Highway 35 at Engineer's Station 1188+71;  
Thence Southeasterly 34.00 feet along a curve to the left, said curve having a radius of 1482.40 feet and a central angle of 1°18'51";  
Thence South 59°24'32" West 56.94 feet;  
Thence North 0°07'19" East 13.87 feet to the TRUE POINT OF BEGINNING, containing 0.03 acres.

SURVEYOR'S CERTIFICATE

This is to certify that I have surveyed the parcels of land shown on this plat, and that the monuments indicated were found or set during said survey, and that this plat accurately represents said survey to the best of my knowledge.

*Jerry D. Allred*  
Jerry D. Allred, Registered Land  
Surveyor, Cert. No. 148951 (Utah)



Duchesne County Surveyor's File #422



**JERRY D. ALLRED & ASSOCIATES**  
Surveying & Engineering Consultants

121 North Center Street  
P.O. Box 875  
DUCHESTER, UTAH 84021  
(801) 738-5352

18 July '94 94-100-050