



DUCHESNE COUNTY MONUMENT SURVEY RECORD

T1S R1W

E1/16

SEC 33

U.S.B.&M.

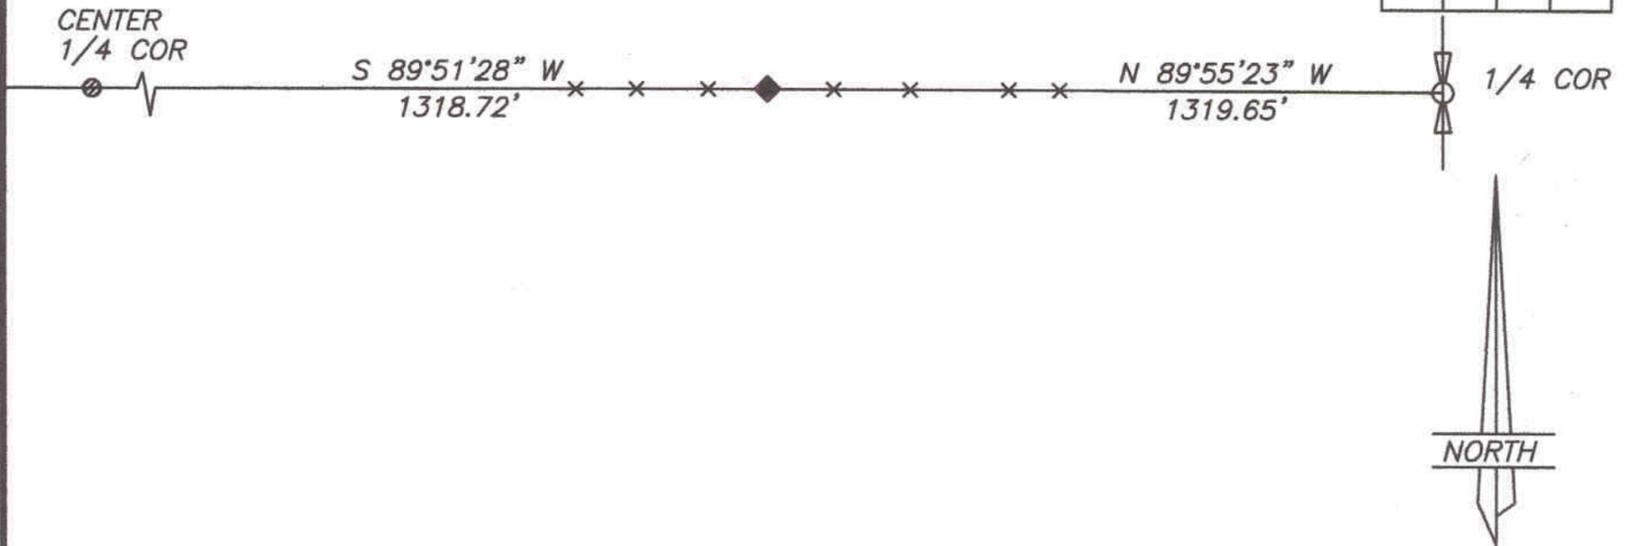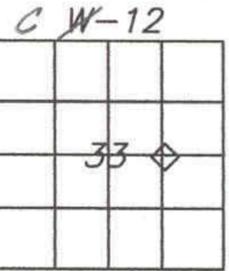

DESCRIPTION OF CORNER EVIDENCE FOUND

FOUND ORIGINAL MARKED STONE IN FENCE LINE

DESCRIPTION OF MONUMENT AND ACCESSORIES ESTABLISHED TO PERPETUATE THE ORIGINAL LOCATION OF THE CORNER

SET 5/8" x 24" REBAR WITH BRASS CAP STAMPED, LS 148951 FOR CORNER WITH ORIGINAL STONE ALONGSIDE

(REFERENCED AS SHOWN)

STATE PLANE COORDINATE DATA

CERTIFICATION

I Jerry D. Allred, Licensed Land Surveyor, State of Utah, do hereby certify that I have performed or reviewed the work done on the diagrammed corner as reported on this recordation form and approve same

Date 25 Feb 2000

Jerry D. Allred 148951
Signature of Surveyor License No.