


DUCHESNE COUNTY SURVEY MONUMENT RECORD

T1S R1W

1/4


S 18 S 17

U.S.B.&M.
1990

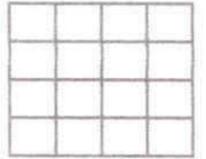

PK-5

SKETCH SHOWING MONUMENTS AND TIES

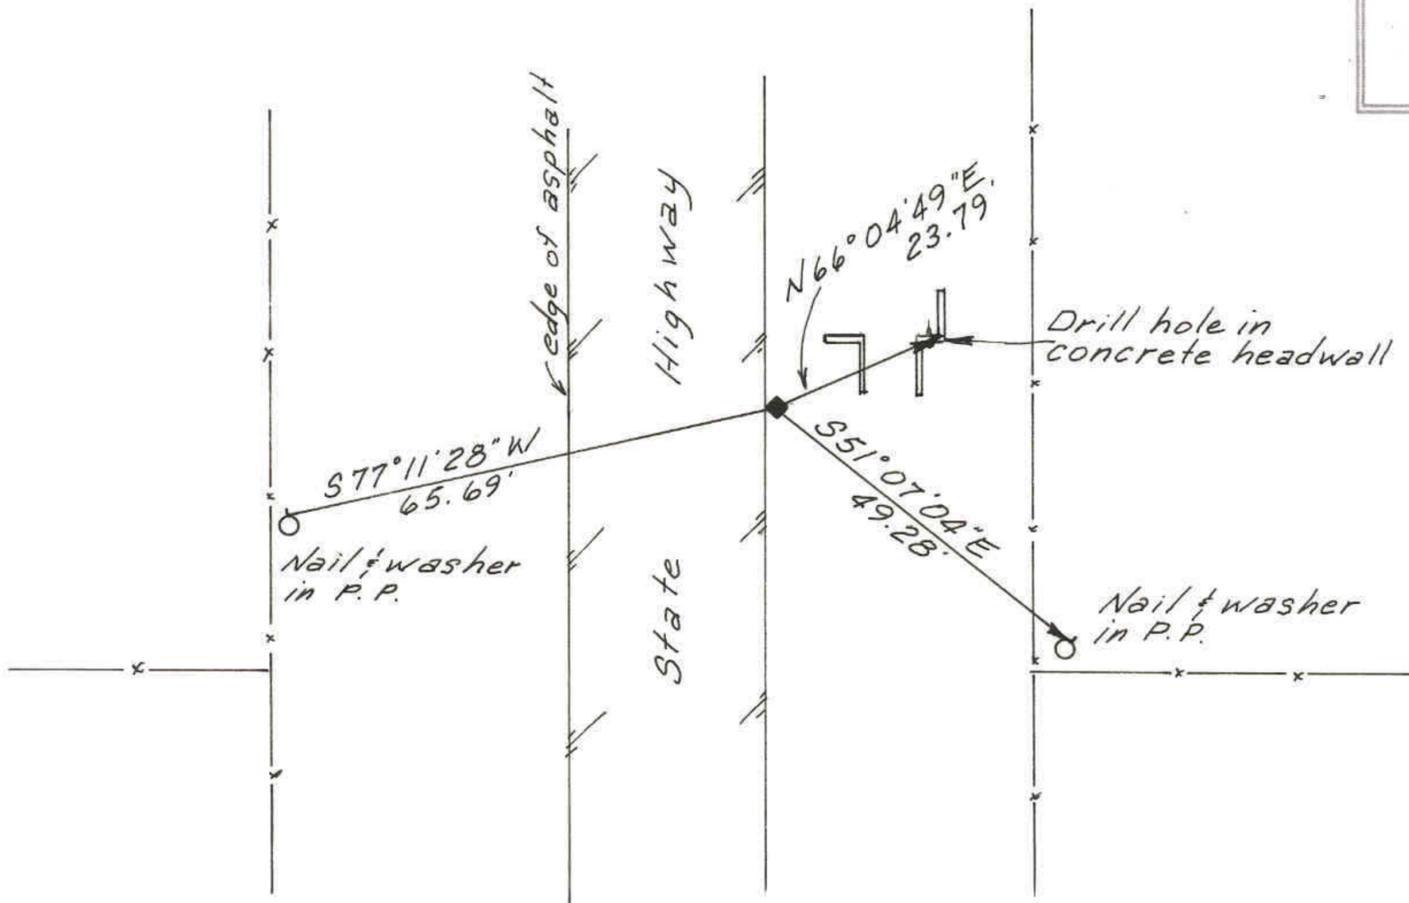

DESCRIPTION OF CORNER EVIDENCE FOUND

Found a Copper-Weld monument at the position of the corner with references from a previous survey.

DESCRIPTION OF MONUMENT AND ACCESSORIES ESTABLISHED TO PERPETUATE THE ORIGINAL LOCATION OF THE CORNER

Referenced as shown.

STATE PLANE COORDINATE DATA

CERTIFICATION

I Jerry D. Allred, Registered Land Surveyor, State of Utah, hereby certify that I have performed or reviewed the work done on the diagrammed corner as reported on this recordation form and approve same.

Date 11 Aug '90

Jerry D. Allred 3817
Signature of Surveyor Reg. No.