
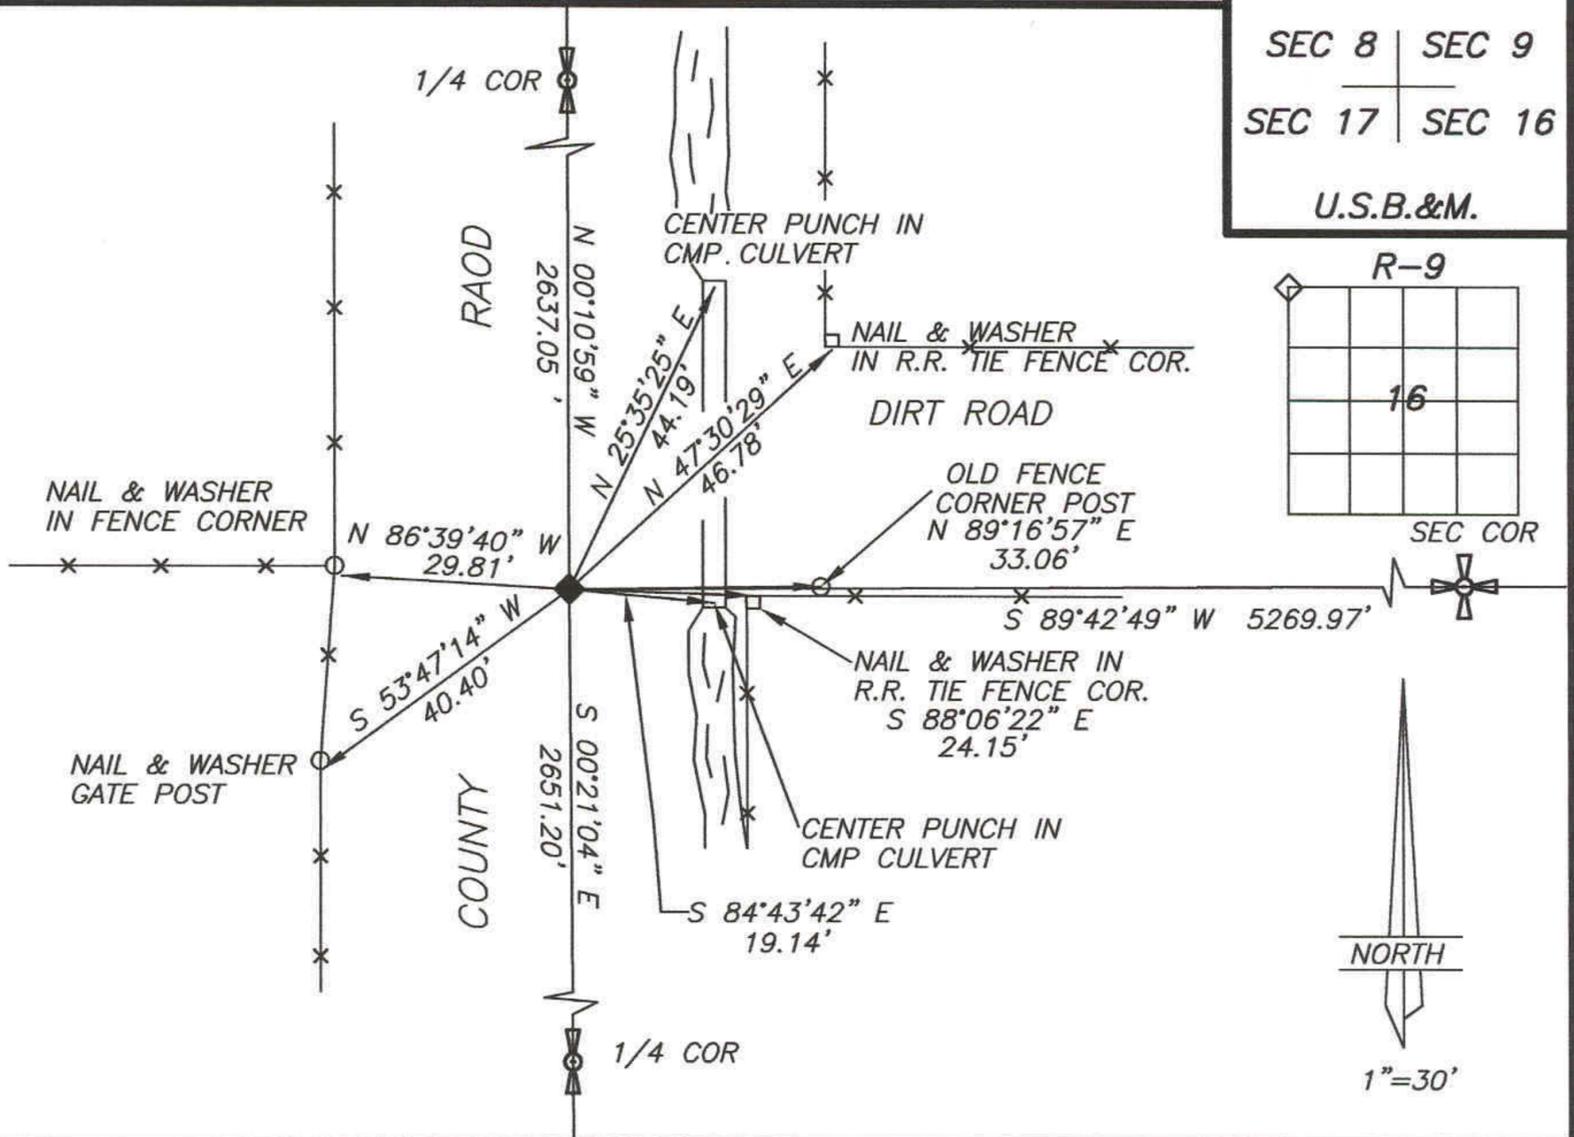


DUCHESNE COUNTY MONUMENT SURVEY RECORD

T1S R1W

SEC 8	SEC 9
SEC 17	SEC 16

U.S.B.&M.

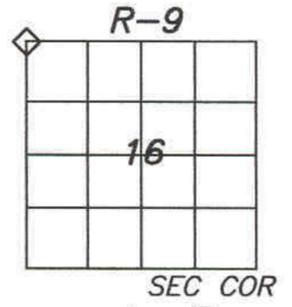

DESCRIPTION OF CORNER EVIDENCE FOUND

SET MONUMENT SPIKE AS PER TIES OF PREVIOUS SURVEYS

DESCRIPTION OF MONUMENT AND ACCESSORIES ESTABLISHED TO PERPETUATE THE ORIGINAL LOCATION OF THE CORNER

REFERENCED AS SHOWN

STATE PLANE COORDINATE DATA

CERTIFICATION

I Jerry D. Allred, Professional Land Surveyor, State of Utah, do hereby certify that I have performed or reviewed the work done on the diagrammed corner as reported on this recordation form and approve same

Date 13 Nov 2002

Jerry D. Allred, Professional Land Surveyor
 Certificate No. 148951
 Duchesne County Surveyor

