
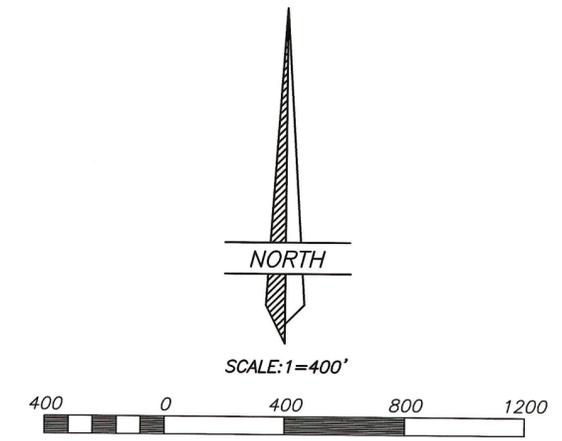


PROPERTY SURVEY FOR  
**TODD MOON**

SECTION 16 TOWNSHIP 1 SOUTH, RANGE 1 WEST  
UINTAH SPECIAL BASE AND MERIDIAN

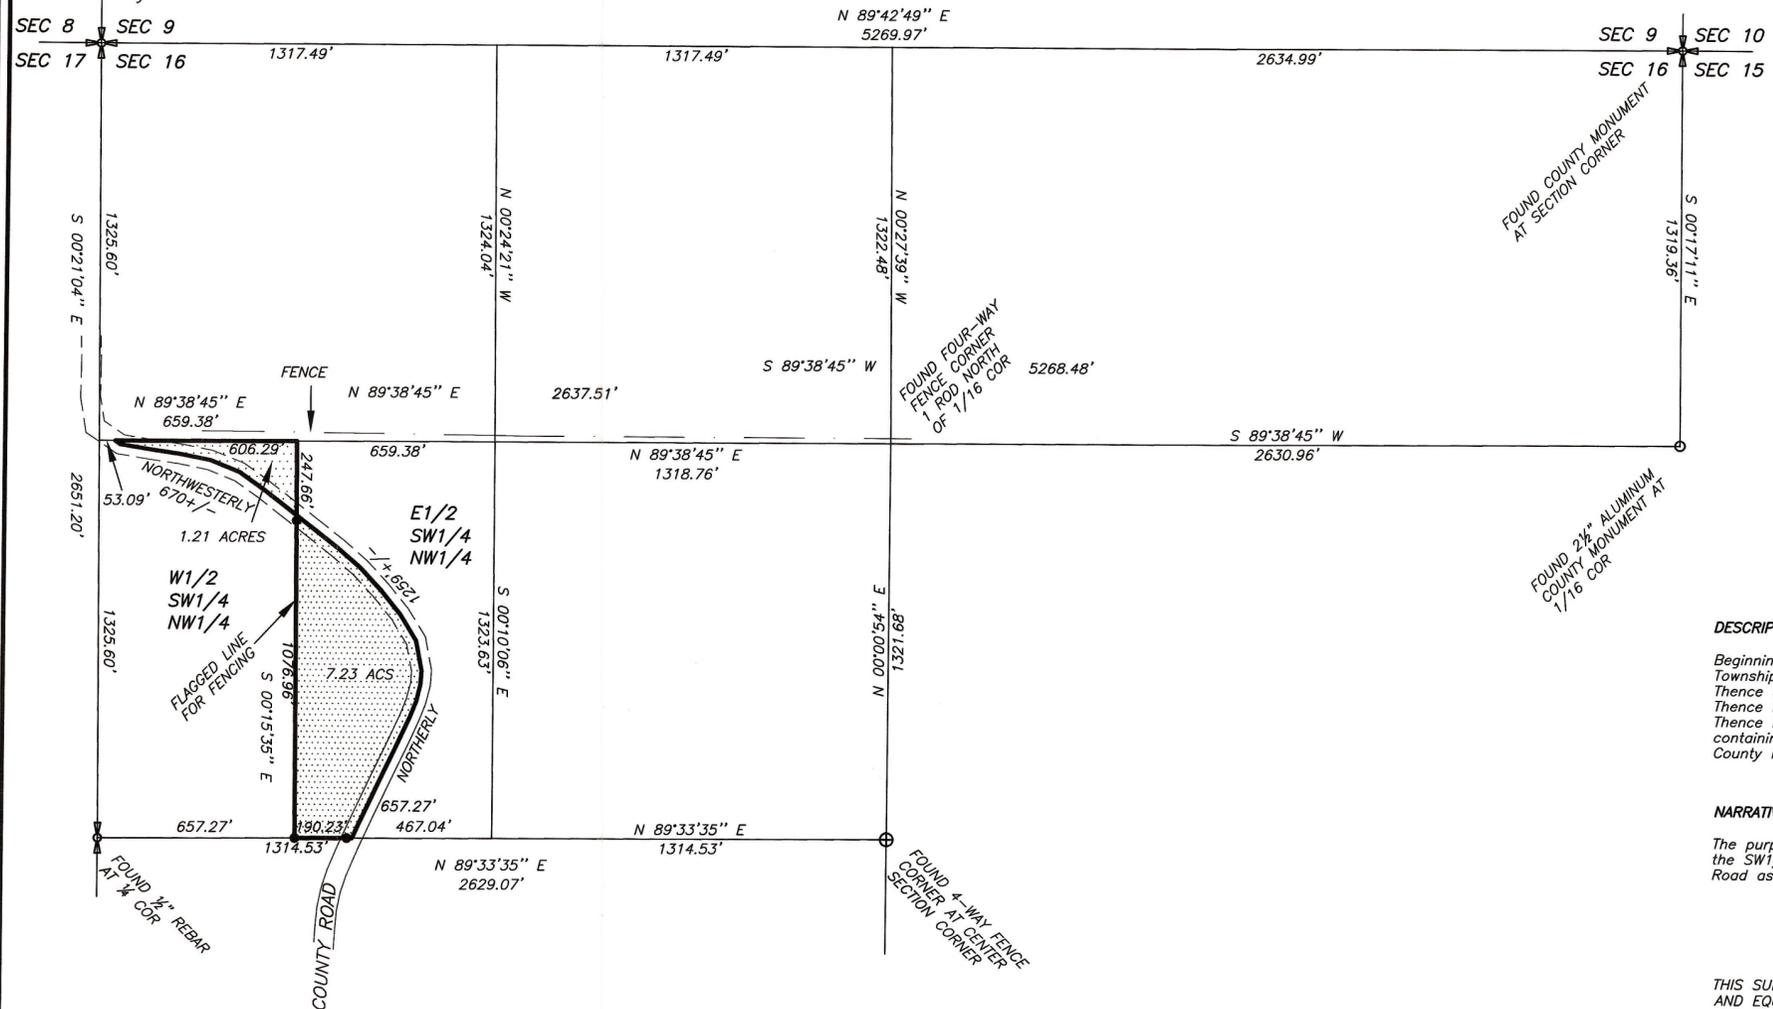

**DESCRIPTION OF PARCEL IN W1/2**

Beginning at the Northeast Corner of the W1/2 of the SW1/4 of the NW1/4 of Section 16, Township 1 South, Range 1 West of the Uintah Special Base and Meridian;  
Thence South 0°15'35" East 247.66 feet to the centerline of the County Road;  
Thence Northwesterly 670 feet along said centerline to the North line of said W1/2;  
Thence North 89°38'45" East 606.29 feet along said North line to the Point of Beginning, containing 1.21 acres, more or less. Said parcel being subject to that portion being used as a County Road.


**NARRATIVE**

The purpose of this survey was to locate and describe those portions of the W1/2 and E1/2 of the SW1/4 of the NW1/4 of Section 16 which lie North and West of the centerline of the County Road as shown. The controlling corners around the Section were found as shown on the plat.

THIS SURVEY WAS PERFORMED USING GLOBAL POSITIONING SYSTEM (G.P.S.) PROCEDURES AND EQUIPMENT. THE BEARINGS ARE BASED ON WGS 84 DATUM.

**SURVEYOR'S CERTIFICATE**

This is to certify that I have surveyed the parcels of land shown on this plat, and that the monuments indicated were found or set during said survey, and that this plat accurately represents said survey to the best of my knowledge.

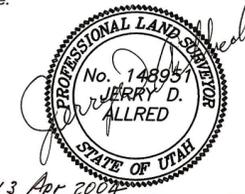

13 APR 2004  
Jerry D. Allred, Registered Land Surveyor,  
Certificate No. 148951, (Utah)

**DESCRIPTION OF PARCEL IN E1/2**

Commencing at the Northwest Corner of the E1/2 of the SW1/4 of the NW1/4 of Section 16, Township 1 South, Range 1 West of the Uintah Special Base and Meridian;  
Thence South 00°15'35" East 247.66 feet along the West line of said E1/2 to the centerline of the County Road and the TRUE POINT OF BEGINNING;  
Thence South 00°15'35" East 1076.96 feet along said West line to the Southwest Corner of said E1/2;  
Thence North 89°33'35" East 190.23 feet along the South line of said SW1/4 to said centerline of said County Road;  
Thence Northerly 1293 feet, more or less, along said centerline to the TRUE POINT OF BEGINNING, containing 7.23 acres, more or less. Said parcel being subject to that portion being used as a County Road

Co. SURVEYOR'S FILE # 1426

**JERRY D. ALLRED AND ASSOCIATES**  
SURVEYING CONSULTANTS  
121 NORTH CENTER ST.—P.O. BOX 975  
DUCHESS, UTAH 84021  
(435) 738-5352

REV 13 APR 2004  
31 JAN 2002 02-100-007