

DUCHESNE COUNTY SURVEY MONUMENT RECORD

T1S R2W

10 | 11


15 | 14

USB&M

1988

R 5-17

SKETCH SHOWING MONUMENTS AND TIES:

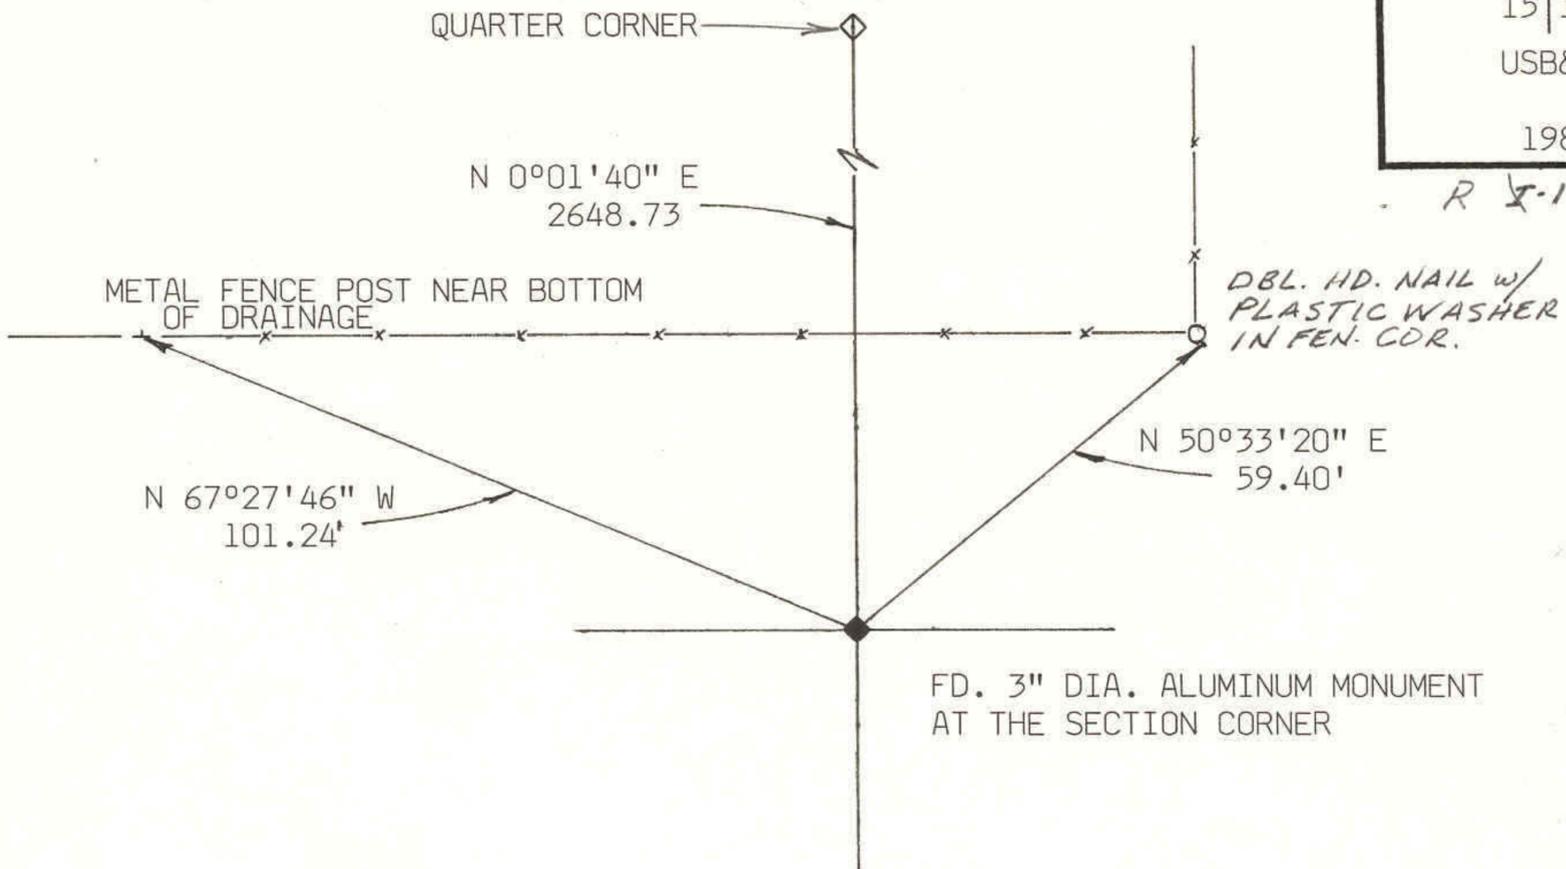

DESCRIPTION OF CORNER EVIDENCE FOUND:

FOUND 3" DIA. ALUMINUM MONUMENT AT THE POSITION OF THE CORNER. STAMPED WITH THE SECTION INFORMATION AND LS 4779.

DESCRIPTION OF MONUMENT AND ACCESSORIES ESTABLISHED TO PERPETUATE THE ORIGINAL LOCATION OF THE CORNER:

REFERENCED AS SHOWN.

STATE PLANE COORDINATE DATA:

CERTIFICATION:

I Jerry D. Allred Registered Land Surveyor, State of Utah, hereby certify that I have performed or reviewed the work done on the diagrammed corner as reported on this recordation form and approve same.

Date: 9 Mar '88

Jerry D. Allred 3817  
Signature of Surveyor Reg. No.

SCND 11 MAR 03