


DUCHESNE COUNTY SURVEY MONUMENT RECORD

T1S R2W
1/16

S 4 S 3

U.S.B.&M.
1995

SKETCH SHOWING MONUMENTS AND TIES

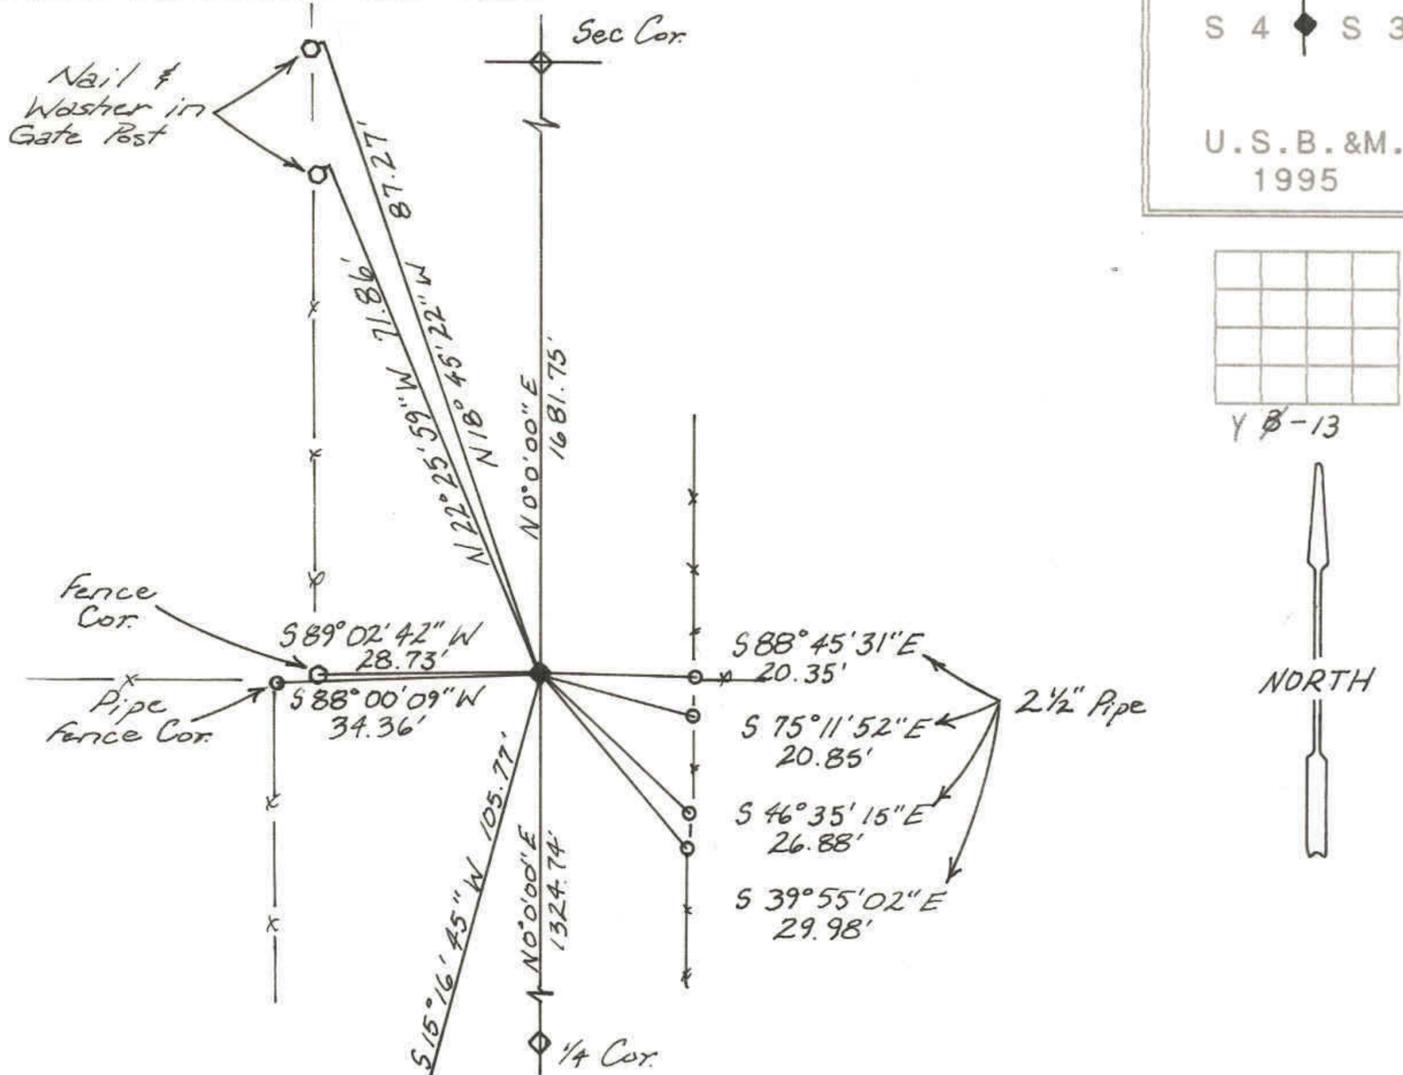

DESCRIPTION OF CORNER EVIDENCE FOUND

The position of this corner was determined from the existing fenceline evidence and the G.L.O. record.

Nail & Washer in Power Pole

DESCRIPTION OF MONUMENT AND ACCESSORIES ESTABLISHED TO PERPETUATE THE ORIGINAL LOCATION OF THE CORNER

Set monument spike at the corner, referenced as shown.

STATE PLANE COORDINATE DATA

CERTIFICATION

I Jerry D. Allred, Registered Land Surveyor, State of Utah, hereby certify that I have performed or reviewed the work done on the diagrammed corner as reported on this recordation form and approve same.

Date 26 May

Jerry D. Allred
Signature of Surveyor

148951
Reg. No.

SEND 11 MAR 03