

PROPERTY BOUNDARY LINE SURVEY FOR

**SHAR'S REALTY
PABLO GERONIMO**

SECTION 36, T1S, R2W, U.S.B.&M.

DUCHESNE COUNTY, UTAH



SCALE: 1"=300'



LEGEND AND NOTES

- ◆ FOUND MONUMENT SPIKE SET ON PREVIOUS SURVEY
 - ◇ FOUND MONUMENT (AS NOTED AT EACH CORNER)
 - 5/8"x24" REBAR WITH PLASTIC CAP STAMPED 148951 SET BY THIS SURVEY
- THIS SURVEY WAS PERFORMED USING G.P.S. (GLOBAL POSITIONING SYSTEM) PROCEDURES AND EQUIPMENT. THE BASIS OF BEARINGS IS BASED ON WGS-84 DATUM.

DESCRIPTION OF PARCEL

E½ OF W½ OF NW¼ OF SE¼ AND
E½ OF NW¼ OF SE¼ AND
N¼ OF N¼ OF NE¼ OF SE¼ AND
S¼ NE¼ SE¼
OF SECTION 36; TOWNSHIP 1 SOUTH, RANGE 2 WEST OF THE UTAH SPECIAL
BASE AND MERIDIAN.

NARRATIVE

This survey was performed at the request of Shar's Realty for the purpose of marking on the ground the above described property. Section 36 was originally surveyed by the General Land Office using the "3-mile" method during which the sixteenth corners were set. Several of these corners had been found on previous surveys and were used to control this survey.

SURVEYORS CERTIFICATE

This is to certify that I have surveyed the parcel of land shown on this plat, and that the monuments indicated were found or set during said survey, and that this plat accurately represents said survey to the best of my knowledge.




12 JUN 2005
Jerry D. Allred, Professional Land Surveyor
Certificate Number 148951 (Utah)

COUNTY SURVEYOR'S FILE # 1578

JERRY D. ALLRED AND ASSOCIATES
SURVEYING CONSULTANTS
121 NORTH CENTER ST., P.O. BOX 975
DUCHESNE, UTAH 84021
(435) 738-5352

18 JUN 2005 98-125-004

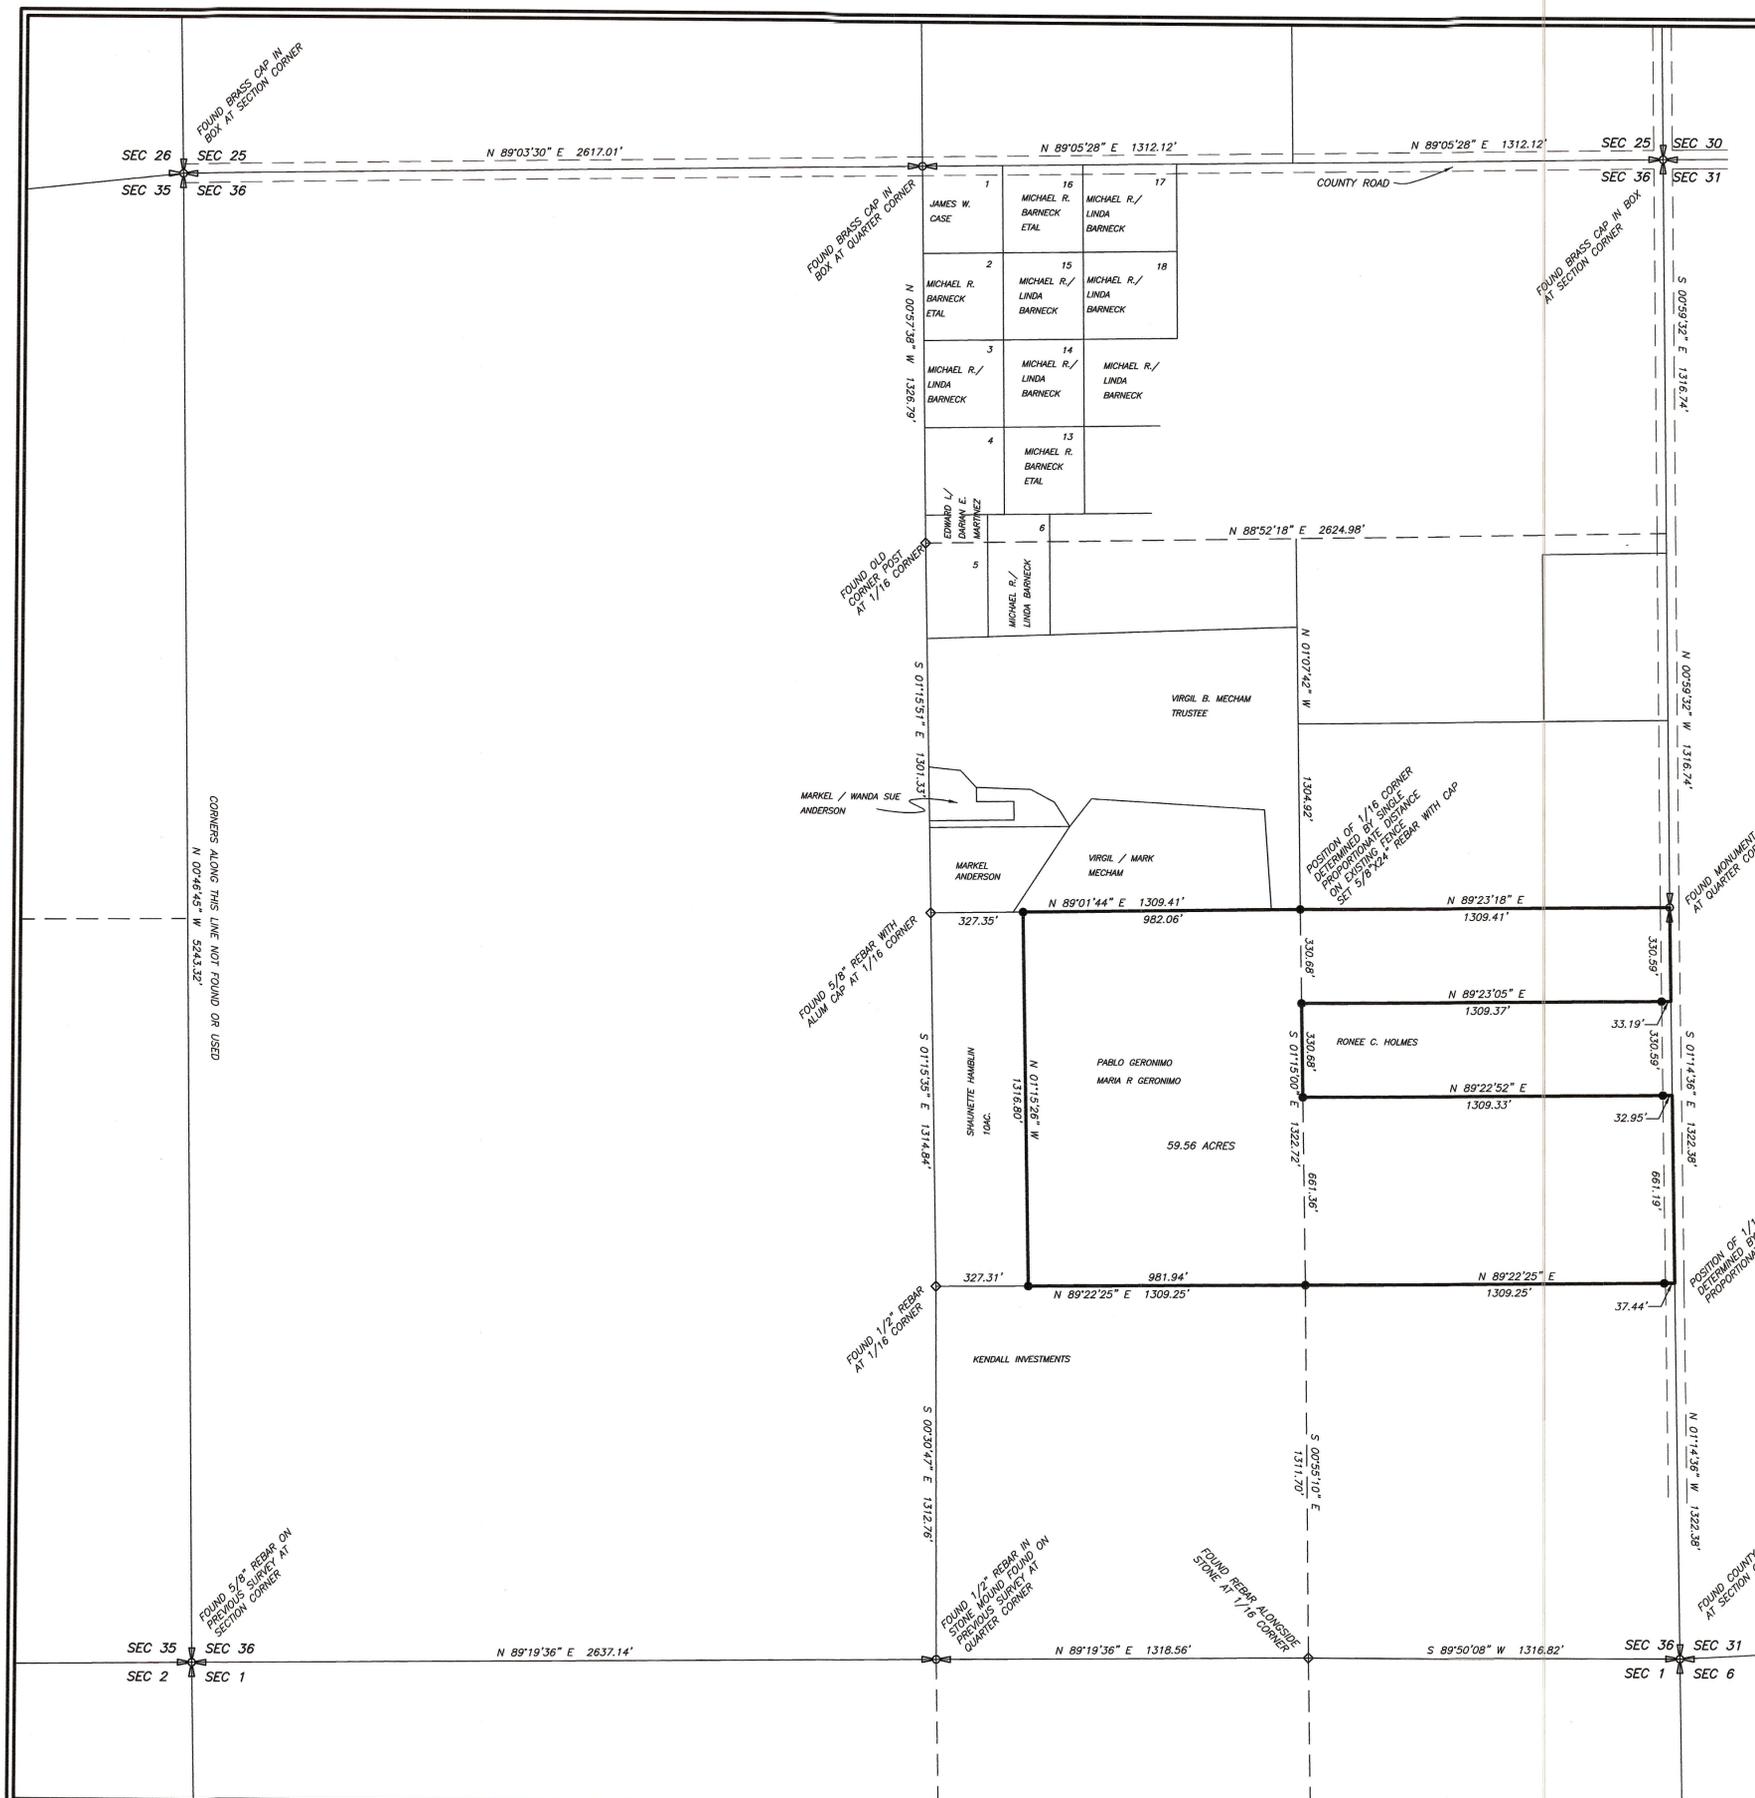

SEC 26 SEC 25 N 89°03'30" E 2617.01' SEC 25 SEC 30
SEC 35 SEC 36 N 89°05'28" E 1312.12' COUNTY ROAD N 89°05'28" E 1312.12' SEC 36 SEC 31

SEC 35 SEC 36 N 89°19'36" E 2637.14' SEC 36 SEC 31
SEC 2 SEC 1 N 89°19'36" E 1318.56' S 89°50'08" W 1316.82' SEC 36 SEC 6
SEC 1 SEC 6