

IRRIGATION PIPELINE RIGHT-OF-WAY SURVEY FOR
DRY GULCH IRRIGATION COMPANY
 (CLASS K-2)
 SECTIONS 16 AND 17, TOWNSHIP 1 SOUTH, RANGE 2 WEST, U.S.B.&M.
 DUCHESNE COUNTY, UTAH

SURVEYORS CERTIFICATE

This is to certify that I have surveyed the right-of-way tracts shown on this plat, and that the monuments indicated were found or set during said survey, and that this plat accurately represents said survey to the best of my knowledge.



Jerry D. Allred, Professional Land Surveyor
 Certificate Number 148951 (Utah)

OWNERS GRANT OF EASEMENT

KNOW ALL MEN BY THESE PRESENTS: That the undersigned, Grantors, warrant that they own the tract (s) of land set forth on this plat which is hereby acknowledged, they do hereby grant and convey unto the DRY GULCH IRRIGATION COMPANY, Grantee, its successors and assigns, a right of way for the purpose of laying, constructing, reconstructing, replacing, renewing, operating, maintaining, repairing, and removing pipes and pipelines for the transportation of water, and the right to alter, add to, change and remove the same from time to time, along, over, through, upon, under and across Grantor's land situated in the County of Duchesne, State of Utah. The course of the pipeline right of way and the width of the right of way is set forth on this plat. The right of way includes the right of ingress and egress to and from said line and lines, or any of them, for the purposes aforesaid. To have and to hold said easements, rights, and rights of way, unto the said Grantee, its successors and assigns, as long as the easement is being used for the purpose set forth herein. This instrument embodies the entire agreement between the Grantors and Grantee with respect to the subject hereof. The easements and rights hereby granted and all of the terms and conditions hereof shall be binding upon and shall inure to the benefit of the heirs, administrators, executors, successors and assigns of the parties hereto; and the rights and easements herein granted may be assigned together or separately and in whole or in part.

Landowner's Signatures

Daniel R. Lamb
 DANIEL R. LAMB
 PATTI LAMB
 NOTARY PUBLIC
 STEVEN HAMBLIN
 156 North 200 East
 Roosevelt, Utah 84066
 My Commission Expires
 March 31, 2005
 State of Utah

State of Utah }
 County of Duchesne } SS

On the dates shown by each signature, personally appeared before me the signers of the above dedication who duly acknowledged to me that they did execute same.

My commission expires 3-31-05

ACKNOWLEDGMENT

Notary Public

David Len Boren Trustee
 DAVID LEN BOREN TRUSTEE
 SHERRON LEA BOREN
 NOTARY PUBLIC
 CAROLYN W. WENTZ
 156 North 200 East
 Roosevelt, Utah 84066
 My Commission Expires
 September 29, 2005
 State of Utah

State of Utah }
 County of Duchesne } SS

On the dates shown by each signature, personally appeared before me the signers of the above dedication who duly acknowledged to me that they did execute same.

My commission expires 9-29-05

ACKNOWLEDGMENT

Notary Public

(Deceased)
 REMO K. HAMBLIN
 MARY DEAN HAMBLIN
 NOTARY PUBLIC
 LAY HAMBLIN
 156 North 200 East
 Roosevelt, Utah 84066
 My Commission Expires
 March 31, 2005
 State of Utah

State of Utah }
 County of Duchesne } SS

On the dates shown by each signature, personally appeared before me the signers of the above dedication who duly acknowledged to me that they did execute same.

My commission expires 3-31-05

ACKNOWLEDGMENT

Notary Public

Mike & Shelley Enterprises
 MIKE & SHELLEY ENTERPRISES
 NOTARY PUBLIC
 CAROLYN W. WENTZ
 156 North 200 East
 Roosevelt, Utah 84066
 My Commission Expires
 September 29, 2005
 State of Utah

State of Utah }
 County of Duchesne } SS

On the dates shown by each signature, personally appeared before me the signers of the above dedication who duly acknowledged to me that they did execute same.

My commission expires

ACKNOWLEDGMENT

Notary Public

Kendall Investments
 KENDALL INVESTMENTS
 NOTARY PUBLIC
 CAROLYN W. WENTZ
 156 North 200 East
 Roosevelt, Utah 84066
 My Commission Expires
 September 29, 2005
 State of Utah

State of Utah }
 County of Duchesne } SS

On the dates shown by each signature, personally appeared before me the signers of the above dedication who duly acknowledged to me that they did execute same.

My commission expires

ACKNOWLEDGMENT



Notary Public

Scott Ray, Jeri Lynn Adams
 SCOTT RAY
 JERI LYNN ADAMS
 TRUSTEES
 NOTARY PUBLIC
 CAROLYN W. WENTZ
 156 North 200 East
 Roosevelt, Utah 84066
 My Commission Expires
 September 29, 2005
 State of Utah

COUNTY RECORDER'S CERTIFICATE

State of Utah }
 County of Duchesne } SS
 This is to certify that this plat was filed for recording in the County Recorder's Office on the day of March 2005 at 4:46 o'clock and is duly recorded.
 Book 444 Page 142-148
 Filing No. 310935
 33#
 County Recorder

COUNTY SURVEYOR'S FILE # 1615
JERRY D. ALLRED AND ASSOCIATES
 SURVEYING CONSULTANTS
 121 NORTH CENTER ST. - P.O. BOX 975
 DUCHESNE, UTAH 84021
 (435) 758-5352

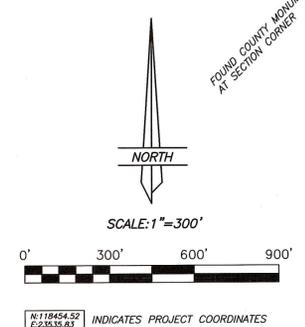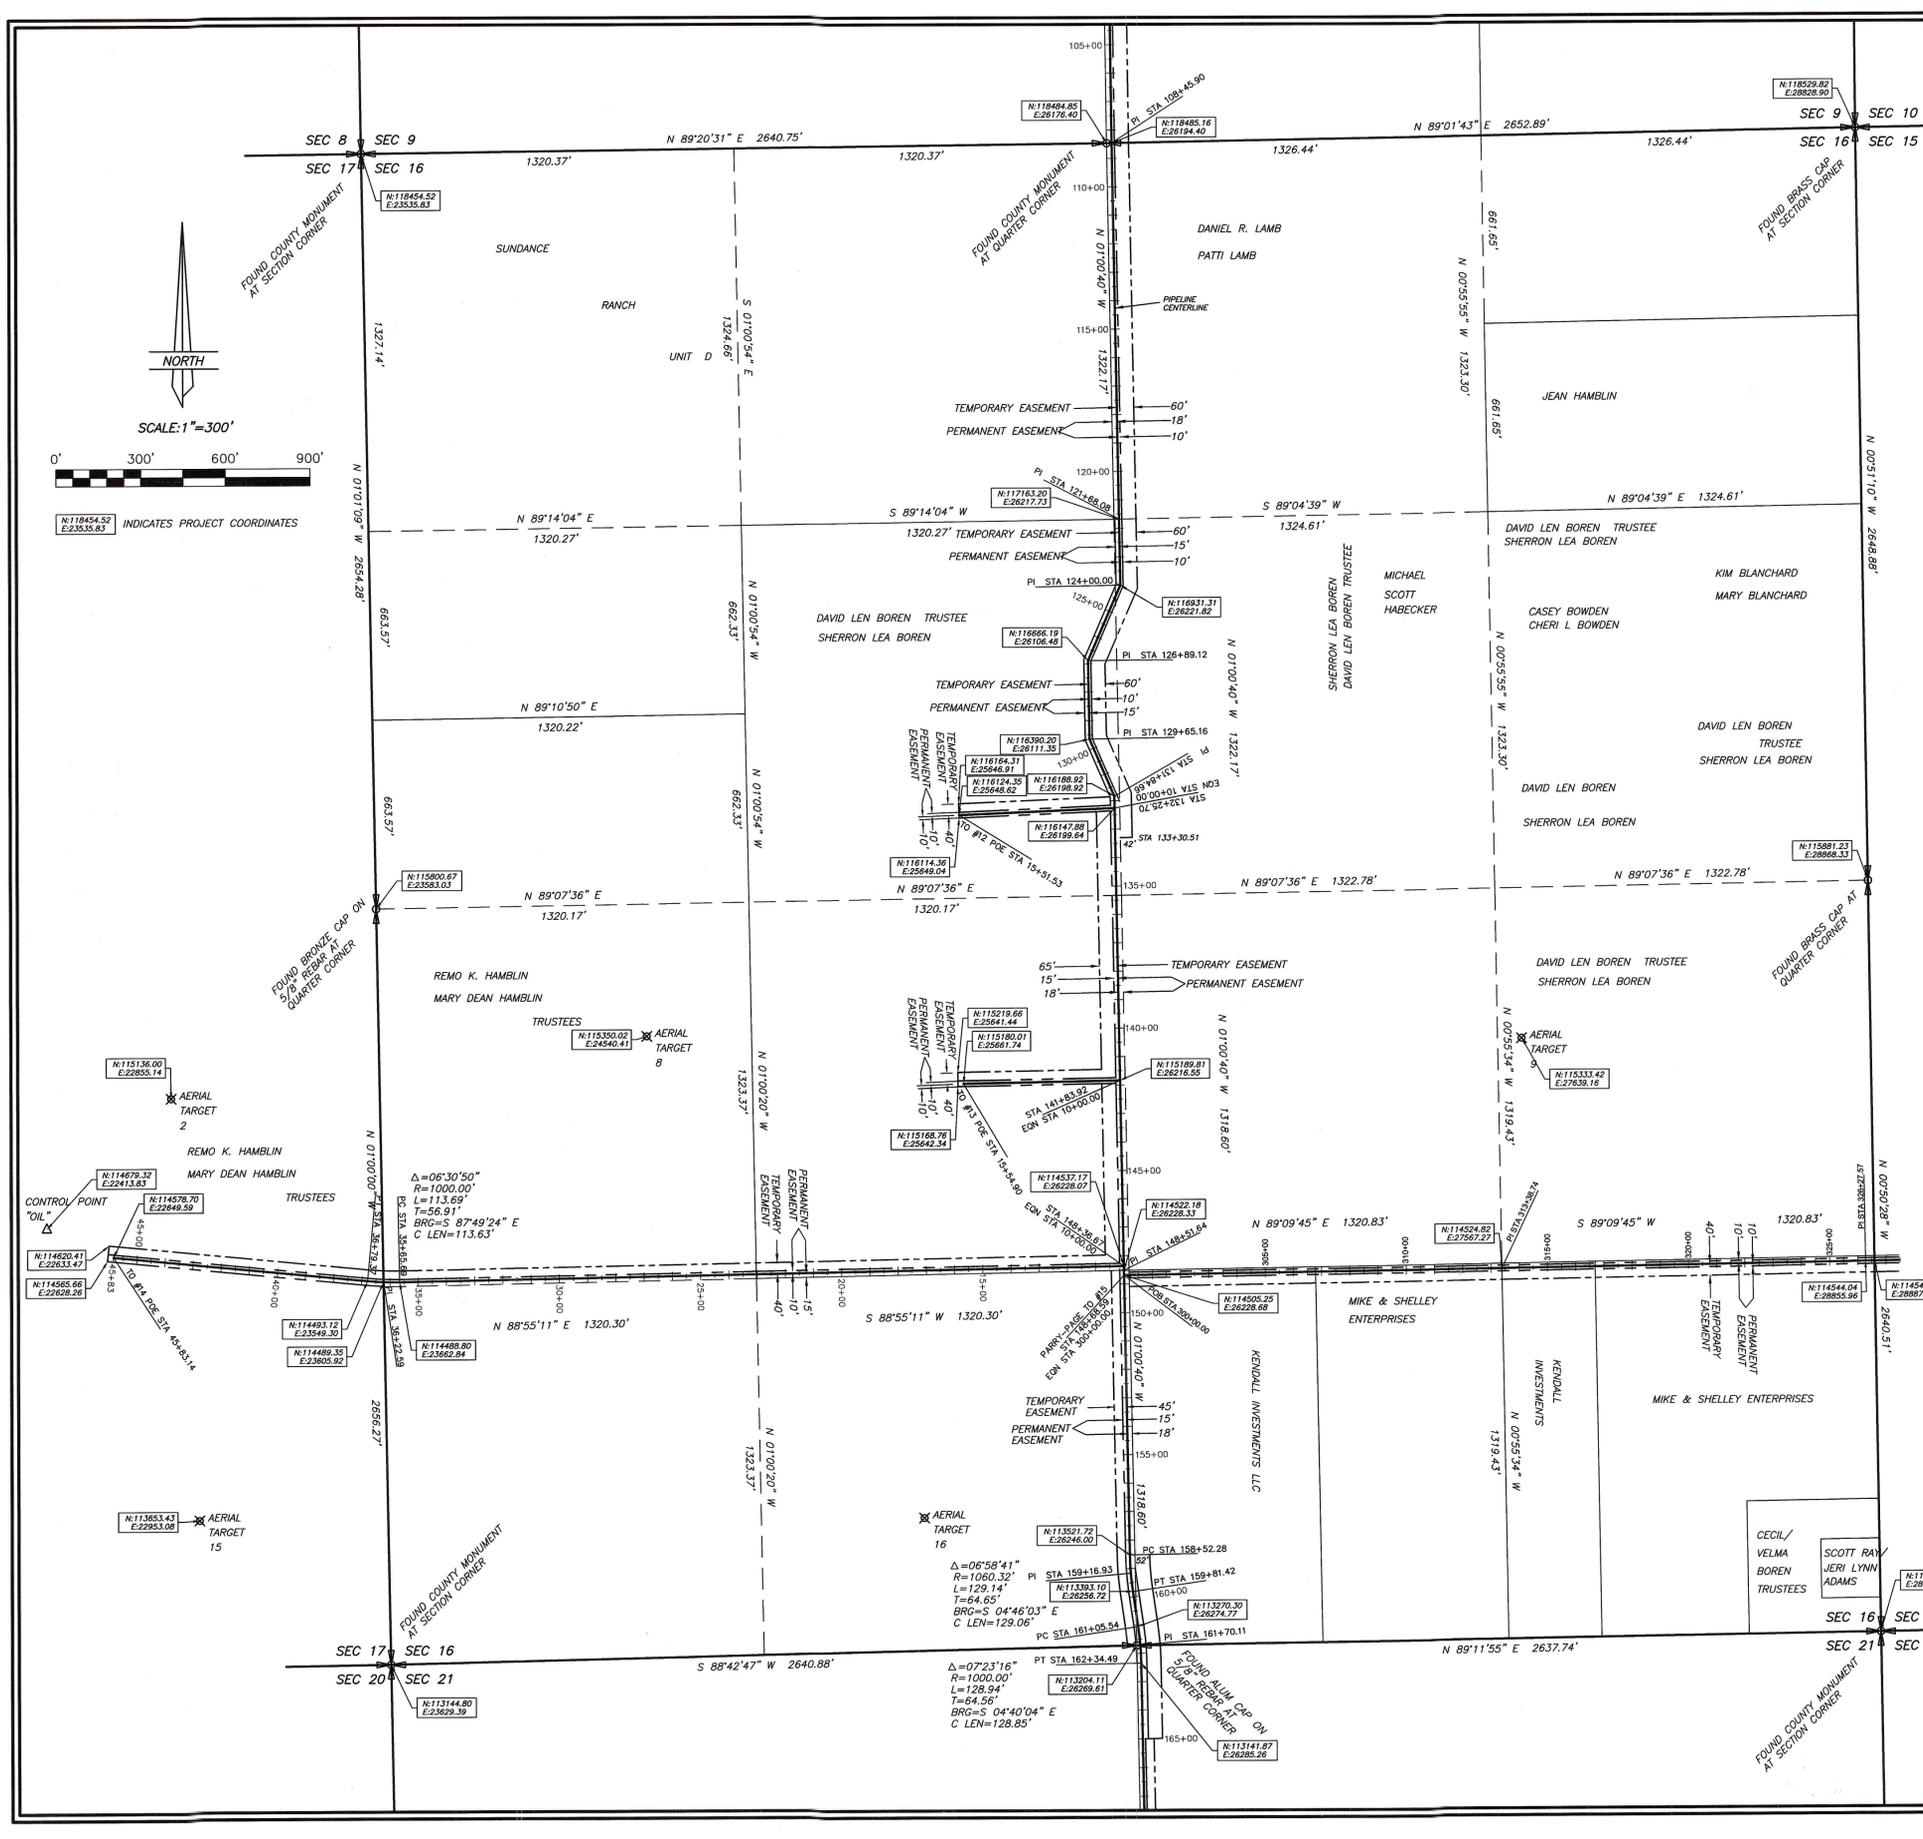

INDICATES PROJECT COORDINATES