


MINOR SUBDIVISION SURVEY FOR
MELVIN MECHAM
 SECTION 34,
 TOWNSHIP 1 SOUTH
 RANGE 2 WEST
 UTAH SPECIAL BASE &
 MERIDIAN

FOUND 3/4" REBAR AT THE POSITION OF THE N.E. SECTION CORNER

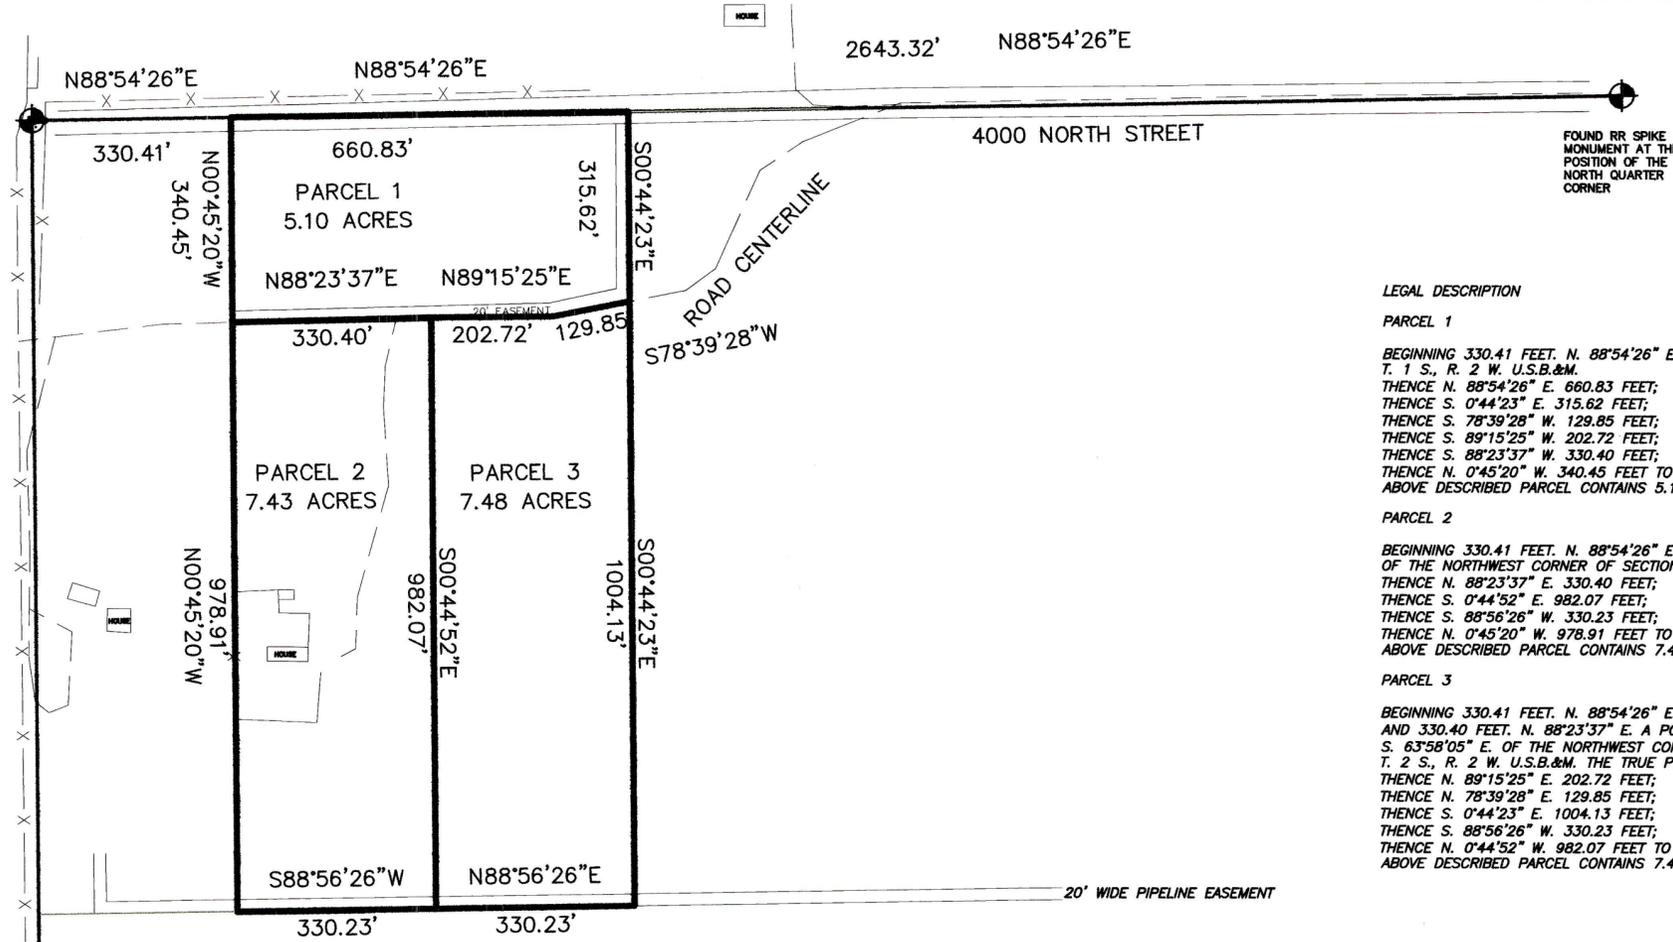

FOUND RR SPIKE MONUMENT AT THE POSITION OF THE NORTH QUARTER CORNER

LEGAL DESCRIPTION

PARCEL 1
 BEGINNING 330.41 FEET, N. 88°54'26" E. OF THE NORTHWEST CORNER OF SECTION 34, T. 1 S., R. 2 W. U.S.B.&M.
 THENCE N. 88°54'26" E. 660.83 FEET;
 THENCE S. 0°44'23" E. 315.62 FEET;
 THENCE S. 78°39'28" W. 129.85 FEET;
 THENCE S. 89°15'25" W. 202.72 FEET;
 THENCE S. 88°23'37" W. 330.40 FEET;
 THENCE N. 0°45'20" W. 340.45 FEET TO THE POINT OF BEGINNING.
 ABOVE DESCRIBED PARCEL CONTAINS 5.10 ACRES.

PARCEL 2
 BEGINNING 330.41 FEET, N. 88°54'26" E. AND 340.45 FEET, S. 0°45'20" E. OF THE NORTHWEST CORNER OF SECTION 34, T. 2 S., R. 2 W. U.S.B.&M.
 THENCE N. 88°23'37" E. 330.40 FEET;
 THENCE S. 0°44'52" E. 982.07 FEET;
 THENCE S. 88°56'26" W. 330.23 FEET;
 THENCE N. 0°45'20" W. 978.91 FEET TO THE POINT OF BEGINNING.
 ABOVE DESCRIBED PARCEL CONTAINS 7.43 ACRES.

PARCEL 3
 BEGINNING 330.41 FEET, N. 88°54'26" E. AND 340.45 FEET, S. 0°45'20" E. AND 330.40 FEET, N. 88°23'37" E. A POINT WHICH IS ALSO 740.21 FEET S. 63°58'05" E. OF THE NORTHWEST CORNER OF SECTION 34, T. 2 S., R. 2 W. U.S.B.&M. THE TRUE POINT OF BEGINNING
 THENCE N. 89°15'25" E. 202.72 FEET;
 THENCE N. 78°39'28" E. 129.85 FEET;
 THENCE S. 0°44'23" E. 1004.13 FEET;
 THENCE S. 88°56'26" W. 330.23 FEET;
 THENCE N. 0°44'52" W. 982.07 FEET TO THE POINT OF BEGINNING.
 ABOVE DESCRIBED PARCEL CONTAINS 7.48 ACRES.

SURVEYOR'S CERTIFICATE

This is to certify that I have surveyed the parcel of land shown on this plat, and that the monuments indicated were found or set during said survey, and that this plat accurately represents said survey to the best of my knowledge.

Rodney N. Rowley
 Rodney N. Rowley, Registered Land Surveyor,
 Certificate No. 5561198, (Utah)



COUNTY RECORDER CERTIFICATE

STATE OF UTAH }
 COUNTY OF DUCHESNE } SS

THIS IS TO CERTIFY THAT THIS PLAT WAS FILED FOR RECORDING IN THE COUNTY RECORDER'S OFFICE ON THE _____ 20 _____ AT _____ O'CLOCK AND IS DULY RECORDED

BOOK _____ PAGE _____
 FILE NUMBER _____
 DUCHESNE COUNTY RECORDER

DUCHESNE COUNTY PLANNING DEPARTMENT APPROVAL
 APPROVED AS A MINOR SUBDIVISION ON _____
 THIS _____ DAY OF _____ OF 20 _____

 DUCHESNE COUNTY PLANNING DIRECTOR

 DUCHESNE COUNTY TREASURER

GRAPHIC SCALE



NARRATIVE
 THIS SURVEY WAS PERFORMED AT THE REQUEST OF MR. LYNN MECHAM FOR THE PURPOSE OF CREATING AND LOCATING PARCELS SHOWN