

DRAWING NUMBER

SARCO PRODUCTS • NEW HOPE, MINNESOTA
REFLECTS BY PART NUMBER 1951

DRAWING NUMBER
1979

SARCO PRODUCTS • NEW HOPE, MINNESOTA
REFLECTS BY PART NUMBER 1951

DRAWING NUMBER

SARCO PRODUCTS • NEW HOPE, MINNESOTA
REFLECTS BY PART NUMBER 1951


DRAWING NUMBER

SARCO PRODUCTS • NEW HOPE, MINNESOTA
REFLECTS BY PART NUMBER 1951

FOUND COUNTY MONUMENT AT THE POSITION OF THE N.W. SECTION CORNER

FOUND COUNTY MONUMENT AT THE POSITION OF THE NORTH QUARTER CORNER

FOUND COUNTY MONUMENT AT THE POSITION OF THE N.E. SECTION CORNER

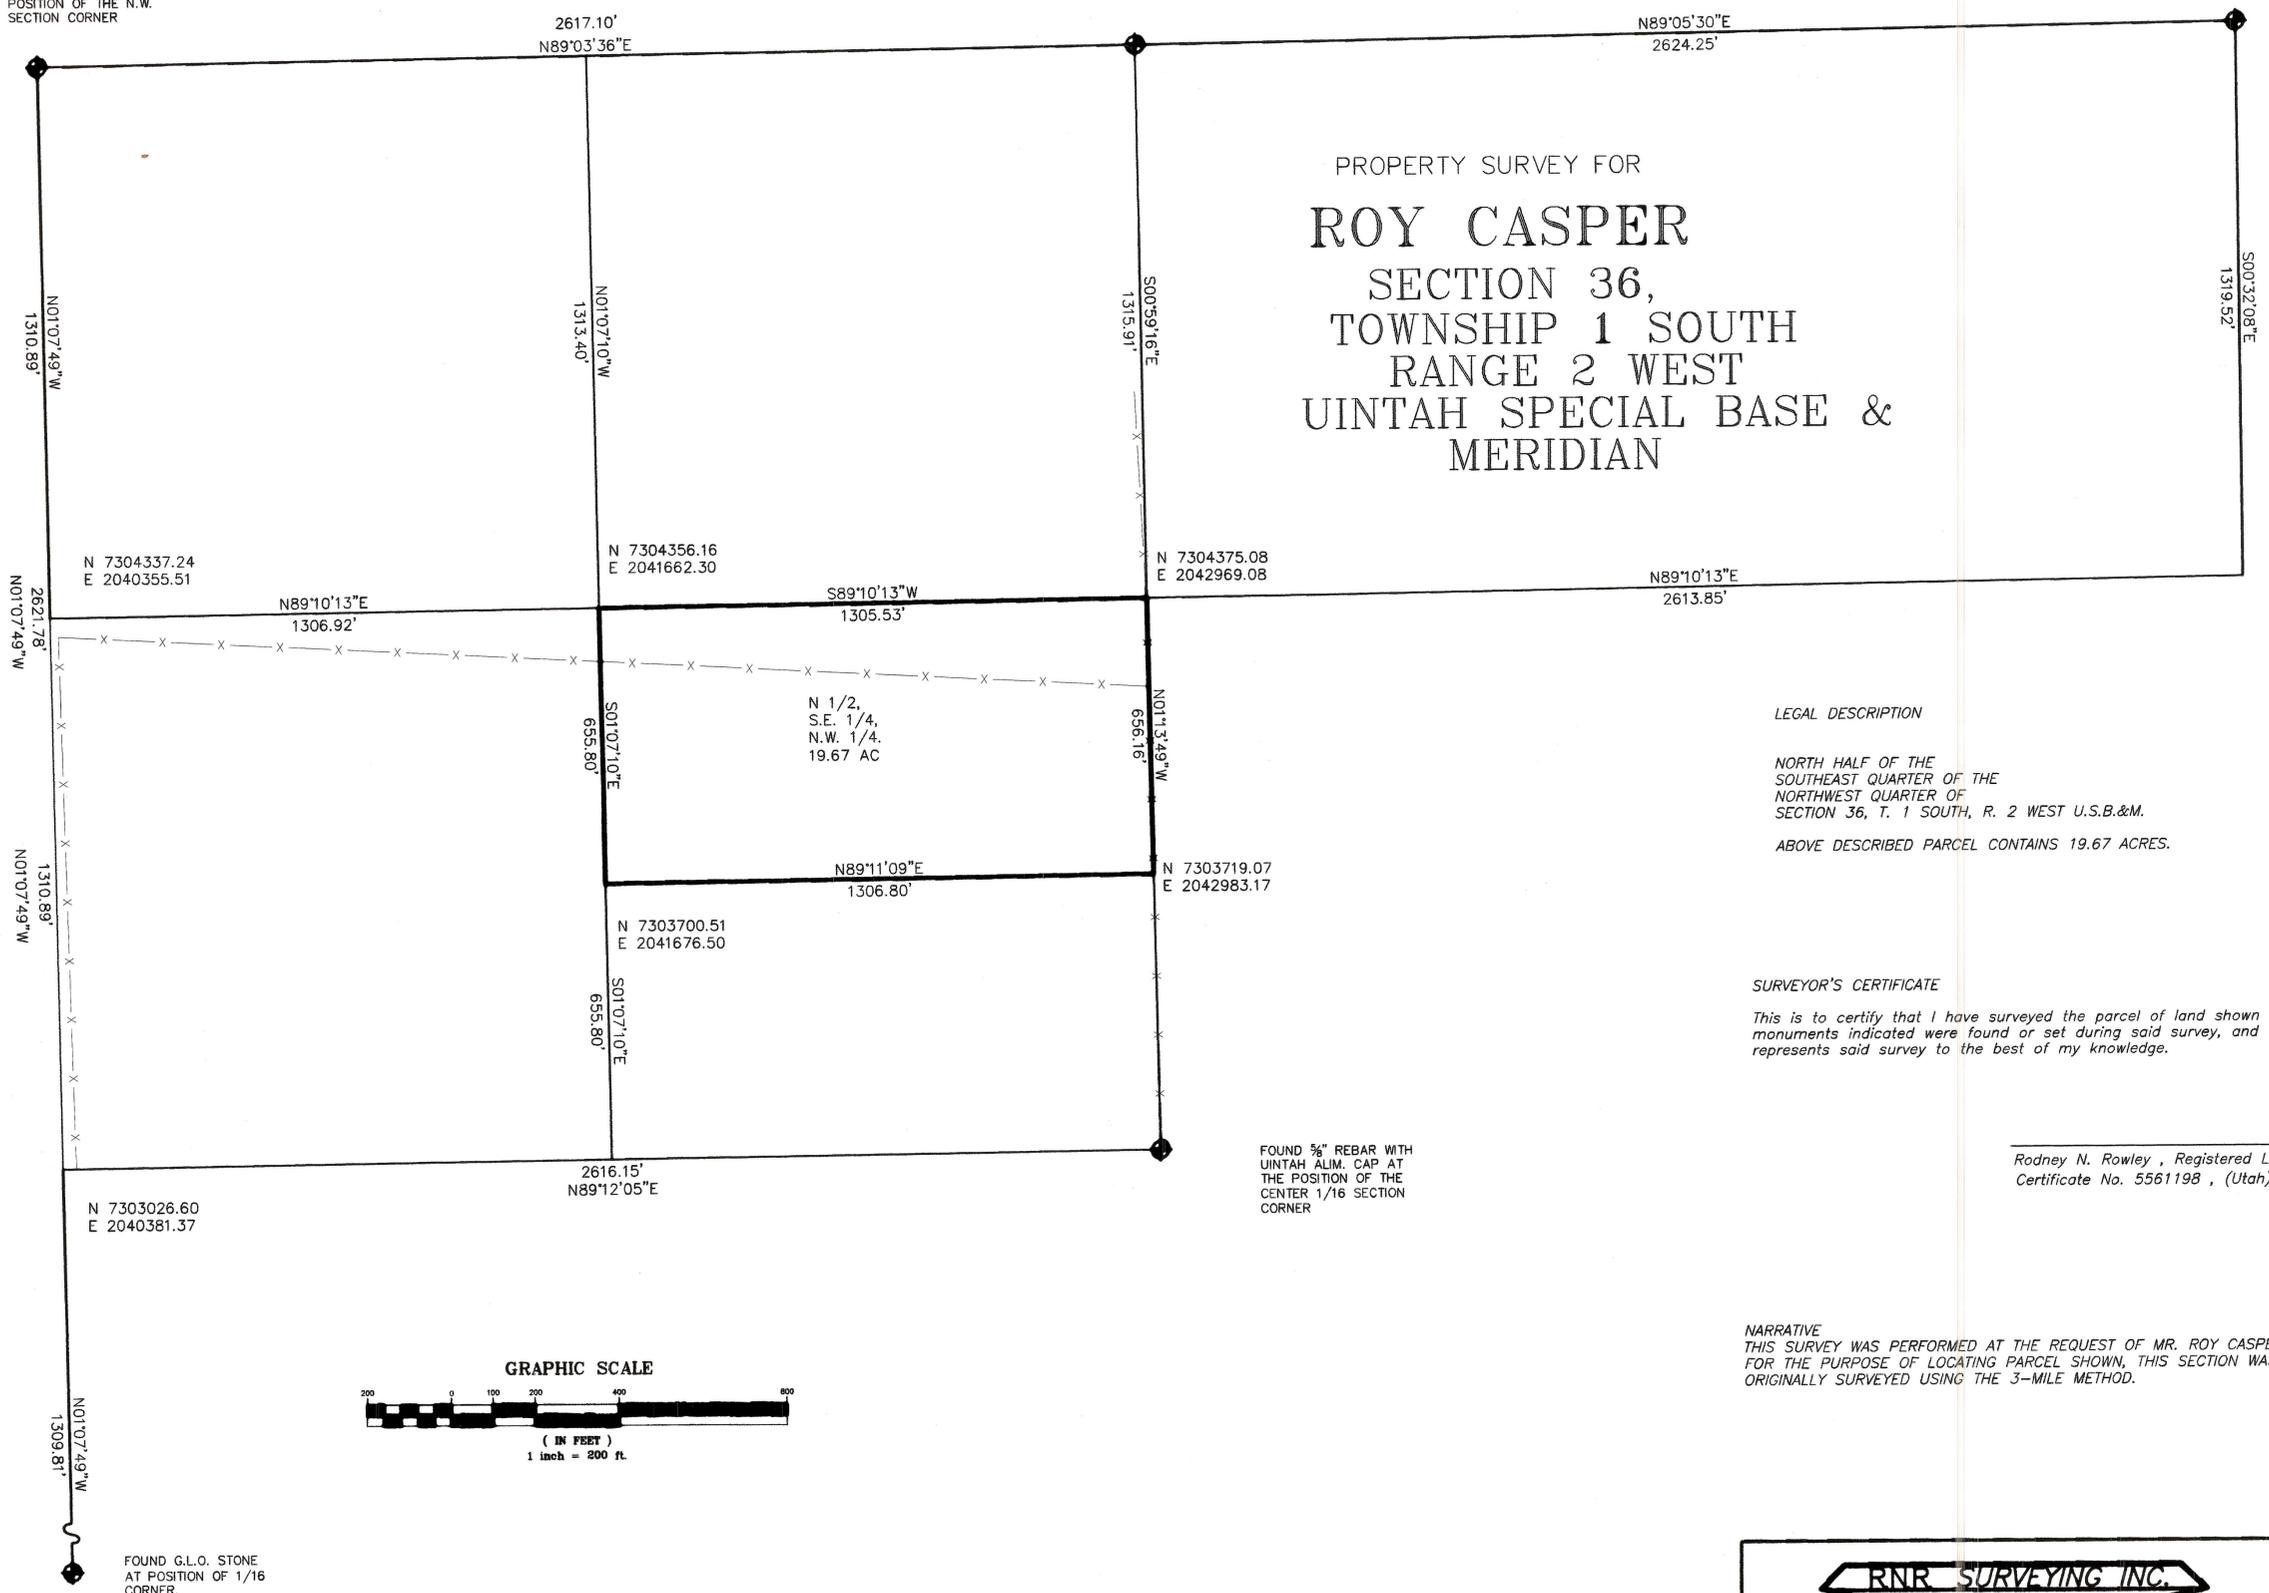

LEGAL DESCRIPTION

NORTH HALF OF THE
SOUTHEAST QUARTER OF THE
NORTHWEST QUARTER OF
SECTION 36, T. 1 SOUTH, R. 2 WEST U.S.B.&M.
ABOVE DESCRIBED PARCEL CONTAINS 19.67 ACRES.

SURVEYOR'S CERTIFICATE


This is to certify that I have surveyed the parcel of land shown on this plat, and that the monuments indicated were found or set during said survey, and that this plat accurately represents said survey to the best of my knowledge.

Rodney N. Rowley, Registered Land Surveyor,
Certificate No. 5561198, (Utah)



NARRATIVE

THIS SURVEY WAS PERFORMED AT THE REQUEST OF MR. ROY CASPER FOR THE PURPOSE OF LOCATING PARCEL SHOWN, THIS SECTION WAS ORIGINALLY SURVEYED USING THE 3-MILE METHOD.

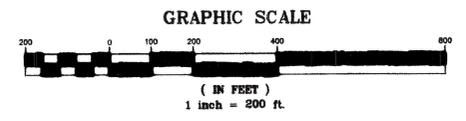

FOUND G.L.O. STONE AT POSITION OF 1/16 CORNER.

FOUND 3/8" REBAR WITH UINTAH ALIM. CAP AT THE POSITION OF THE CENTER 1/16 SECTION CORNER



County Surveyor File # 1979



P.O. Box 250
Duchesne, Utah 84021
435-823-5556 435-738-2607

DRAWN BY: RR
SCALE: 1" = 200'
DATE: 21 AUG 2007
JOB NUMBER 2007-93