

T1S, R2W, U.S.B.&M.

PENNZOIL EXPLR. & PROD. CO.
**PROPOSED SALT WATER DISPOSAL
 PIPELINE RIGHT-OF-WAY**

(From The URRUTY #2-34A2)

LOCATED IN
 SECTION 34, T1S, R2W, U.S.B.&M.
 DUCHESNE COUNTY, UTAH

N89°54'38"E - Basis of Bearings
 5286.62' - Measured

RIGHT-OF-WAY LENGTHS		
PROPERTY OWNER	FEET	RODS
William I. Blanchard	341.97'	20.73
Cedar View	784.64'	47.55
Rodney Rose	930.51'	56.39
Kenneth G. Clark	33.62'	2.04



SURVEYOR'S NARRATIVE

WE WERE REQUESTED BY PENNZOIL EXPLORATION & PRODUCTION CO. TO SURVEY A PROPOSED PIPELINE RIGHT-OF-WAY FROM THE URRUTY #2-34A2 WELL SITE LOCATED IN THE SW 1/4 OF SECTION 34, T1S, R2W, U.S.B.&M. TO AN EXISTING LINE IN THE NW 1/4 OF SECTION 34.

AS CONTROL FOR THIS SURVEY WE USED THE SECTION CORNERS SHOWN AS LOCATED HEREON. WE ALSO USED THE CEDAR VIEW PROPERTIES UNIT #1 SUBDIVISION PLAT. AS BASIS OF BEARINGS FOR THIS SURVEY WE USED THE BEARING OF N89°54'38"E ALONG THE LINE BETWEEN THE NORTHWEST AND THE NORTHEAST CORNERS OF SECTION 34. THIS BEARING WAS DERIVED FROM THE SAID SUBDIVISION PLAT. WE HONORED CALLS FROM THE SAID SUBDIVISION PLAT TO OBTAIN POINTS OF INTERSECTION BETWEEN THE SUBDIVISION LOT LINES AND THE PROPOSED PIPELINE RIGHT-OF-WAY.

**PIPELINE RIGHT-OF-WAY DESCRIPTION
 ON WILLIAM I. BLANCHARD ET UX PROPERTY**

A 33' WIDE RIGHT-OF-WAY 16.5' ON EACH SIDE OF THE FOLLOWING DESCRIBED CENTERLINE.

BEGINNING AT A POINT IN THE SW 1/4 OF SECTION 34, T1S, R2W, U.S.B.&M. WHICH BEARS S15°23'47"E 4441.68' FROM THE NORTHWEST CORNER OF SAID SECTION, THENCE N0°21'27"W 341.97' TO A POINT ON THE GRANTORS NORTH PROPERTY LINE BEING THE SOUTH LINE OF LOT 20 OF THE CEDAR VIEW PROPERTIES UNIT #1 SUBDIVISION WHICH POINT BEARS S16°37'58"E 4112.38' FROM THE SAID NORTHWEST SECTION CORNER, THE SIDE LINES OF SAID DESCRIBED RIGHT-OF-WAY BEING SHORTENED OR ELONGATED TO MEET THE GRANTOR'S PROPERTY LINES. BASIS OF BEARINGS IS THE NORTH LINE OF SECTION 34, T1S, R2W, U.S.B.&M. WHICH IS ASSUMED TO BEAR N89°54'38"E. CONTAINS 0.26 ACRES MORE OR LESS.

**PIPELINE RIGHT-OF-WAY DESCRIPTION
 ON CEDAR VIEW PROPERTIES**

A 33' WIDE RIGHT-OF-WAY 16.5' ON EACH SIDE OF THE FOLLOWING DESCRIBED CENTERLINE.

BEGINNING AT A POINT IN THE SW 1/4 OF SECTION 34, T1S, R2W, U.S.B.&M. ON THE SOUTH LINE OF LOT 20 OF THE CEDAR VIEW PROPERTIES UNIT #1 SUBDIVISION WHICH POINT BEARS S16°37'58"E 4112.38' FROM THE NORTHWEST CORNER OF SAID SECTION 34, THENCE N0°21'27"W 784.64' TO A POINT ON THE NORTH LINE OF LOT 20 OF SAID SUBDIVISION WHICH BEARS S20°22'41"E 3366.37' FROM THE NORTHWEST CORNER OF SAID SECTION 34, THE SIDE LINES OF SAID DESCRIBED RIGHT-OF-WAY BEING SHORTENED OR ELONGATED TO MEET THE GRANTOR'S PROPERTY LINES. BASIS OF BEARINGS IS THE NORTH LINE OF SECTION 34, T1S, R2W, U.S.B.&M. WHICH IS ASSUMED TO BEAR N89°54'38"E. CONTAINS 0.59 ACRES MORE OR LESS.

**PIPELINE RIGHT-OF-WAY DESCRIPTION
 ON RODNEY ROSE PROPERTIES**

A 33' WIDE RIGHT-OF-WAY 16.5' ON EACH SIDE OF THE FOLLOWING DESCRIBED CENTERLINE.

BEGINNING AT A POINT IN THE SW 1/4 OF SECTION 34, T1S, R2W, U.S.B.&M. ON THE SOUTH LINE OF LOT 15 OF THE CEDAR VIEW PROPERTIES UNIT #1 SUBDIVISION WHICH POINT BEARS S20°22'41"E 3366.37' FROM THE NORTHWEST CORNER OF SAID SECTION 34, THENCE N0°21'27"W 16.50'; THENCE N88°18'02"E PARALLEL TO THE SOUTH LINE OF SAID LOT 15 118.95' TO A POINT WHICH IS 16.50' WEST OF THE EAST LINE OF SAID LOT 15; THENCE N0°08'13"W PARALLEL TO THE SAID EAST LINE OF LOT 15 795.06' TO A POINT ON THE NORTH LINE OF SAID LOT 15 WHICH BEARS S28°50'39"E 2672.12' FROM THE NORTHWEST CORNER OF SAID SECTION 34. THE SIDE LINES OF SAID DESCRIBED RIGHT-OF-WAY BEING SHORTENED OR ELONGATED TO MEET THE GRANTOR'S PROPERTY LINES. BASIS OF BEARINGS IS THE NORTH LINE OF SECTION 34, T1S, R2W, U.S.B.&M. WHICH IS ASSUMED TO BEAR N89°54'38"E. CONTAINS 0.70 ACRES MORE OR LESS.

**PIPELINE RIGHT-OF-WAY DESCRIPTION
 ON KENNETH G. CLARK PROPERTY**

A 33' WIDE RIGHT-OF-WAY 16.5' ON EACH SIDE OF THE FOLLOWING DESCRIBED CENTERLINE.

BEGINNING AT A POINT IN THE NW 1/4 OF SECTION 34, T1S, R2W, U.S.B.&M. ON THE SOUTH LINE OF LOT 10 OF THE CEDAR VIEW PROPERTIES UNIT #1 SUBDIVISION WHICH POINT BEARS S28°50'39"E 2672.12' FROM THE NORTHWEST CORNER OF SAID SECTION, THENCE N0°08'13"W 33.62' TO A POINT IN THE SAID NW 1/4 OF SECTION 34 WHICH BEARS S29°11'40"E 2642.68' FROM THE SAID NORTHWEST CORNER OF SECTION 34, THE SIDE LINES OF SAID DESCRIBED RIGHT-OF-WAY BEING SHORTENED OR ELONGATED TO MEET THE GRANTOR'S PROPERTY LINES. BASIS OF BEARINGS IS THE NORTH LINE OF SECTION 34, T1S, R2W, U.S.B.&M. WHICH IS ASSUMED TO BEAR N89°54'38"E. CONTAINS 0.03 ACRES MORE OR LESS.

CERTIFICATE

THIS IS TO CERTIFY THAT THE ABOVE PLAT WAS PREPARED FROM FIELD NOTES OF ACTUAL SURVEYS MADE BY ME OR UNDER MY SUPERVISION AND THAT THE SAME ARE TRUE AND CORRECT TO THE BEST OF MY KNOWLEDGE AND BELIEF.

Robert L. Key
 REGISTERED LAND SURVEYOR
 REGISTRATION NO. 5709
 STATE OF UTAH
 Duchesne County

FILE NO. _____ FEE PAID \$ _____ AT THE REQUEST OF UTAH ENGINEERING AND LAND SURVEYING, THIS _____ DAY OF _____, 19__.


DUCHESNE COUNTY SURVEYOR'S CERTIFICATE

THE DUCHESNE COUNTY SURVEYOR, HAS CHECKED THIS PLAT FOR FORM AND ADHERANCE TO THE STATE OF UTAH REQUIREMENTS FOR ITEMS TO BE ON A SURVEYOR'S PLAT FOR RECORDING WITH THE COUNTY SURVEYORS OFFICE, ON THIS _____ DAY OF _____, 19__.

DUCHESNE COUNTY SURVEYOR

REVISED: 5-15-92 J.R.S.
 REVISED: 3-12-92 R.E.H. 30 Dec '93 Surveyor File # 289

U&LS UTAH ENGINEERING & LAND SURVEYING PHONE: (801) 789-1017 85 SOUTH 200 EAST - VERNAL, UTAH 84078			
SCALE: 1" = 300'	DATE SURVEYED: 2-8-92	DATE DRAWN: 2-17-92	
SURVEYED BY: J.F. B.C.	DRAWN BY: MDA		
WEATHER: COLD	FILE: # 2 2 1 2 4		

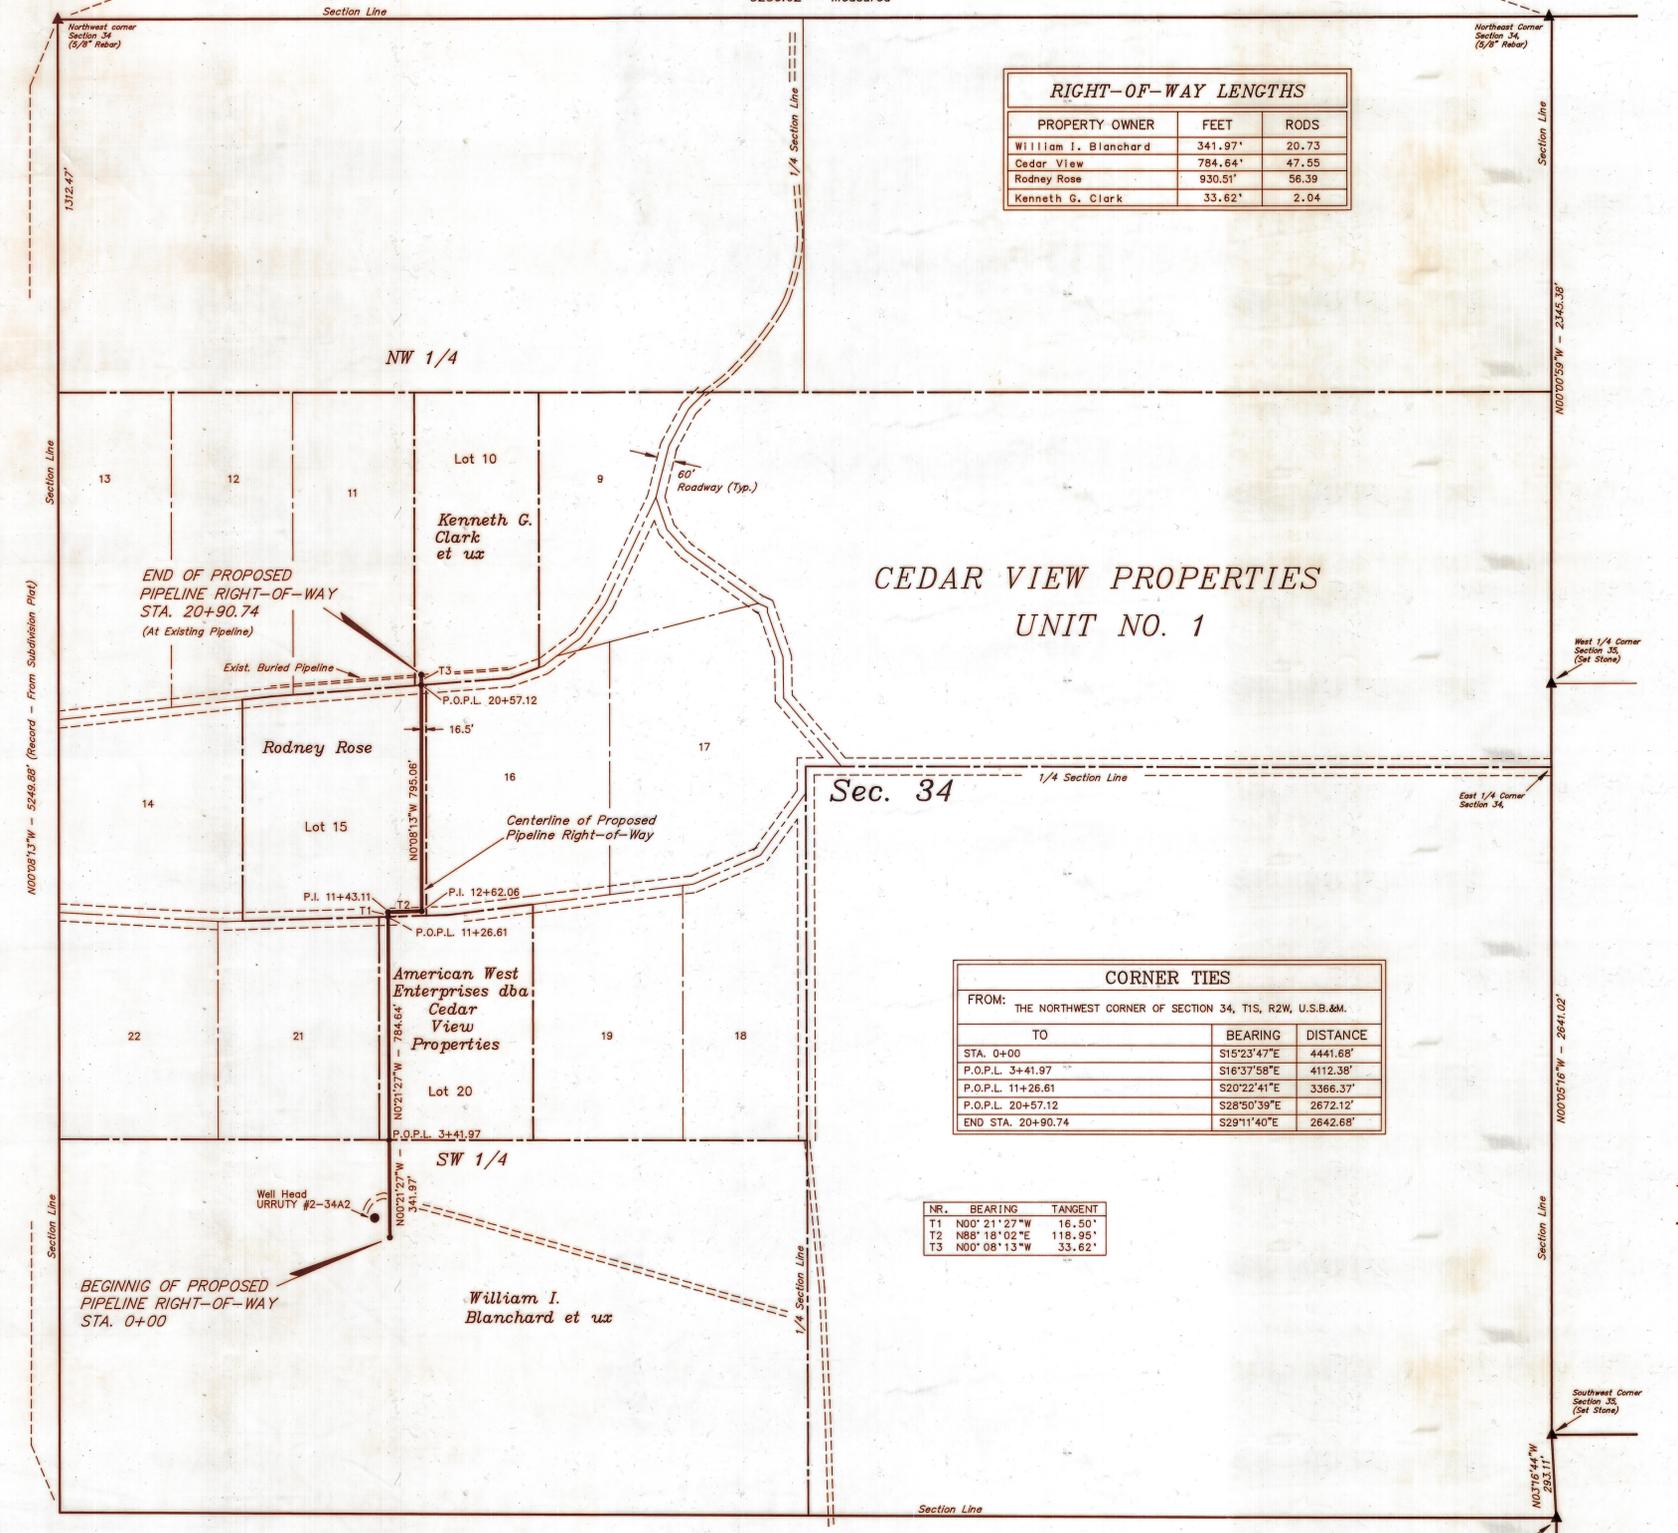

**CEDAR VIEW PROPERTIES
 UNIT NO. 1**

Sec. 35

Sec. 34

CORNER TIES			
FROM: THE NORTHWEST CORNER OF SECTION 34, T1S, R2W, U.S.B.&M.			
TO	BEARING	DISTANCE	
STA. 0+00	S15°23'47"E	4441.68'	
P.O.P.L. 3+41.97	S16°37'58"E	4112.38'	
P.O.P.L. 11+26.61	S20°22'41"E	3366.37'	
P.O.P.L. 20+57.12	S28°50'39"E	2672.12'	
END STA. 20+90.74	S29°11'40"E	2642.68'	

NR.	BEARING	TANGENT
T1	N0°21'27"W	16.50'
T2	N88°18'02"E	118.95'
T3	N0°08'13"W	33.62'

LEGEND
 ▲ = SECTION CORNERS LOCATED.
 --- = PROPERTY LINE
 P.O.P.L. = POINT ON PROPERTY LINE