


DUCHESNE COUNTY MONUMENT SURVEY RECORD

T1S R3W
 S 17
 1/4 ———
 S 20

U.S.B.&M.

N 7-7

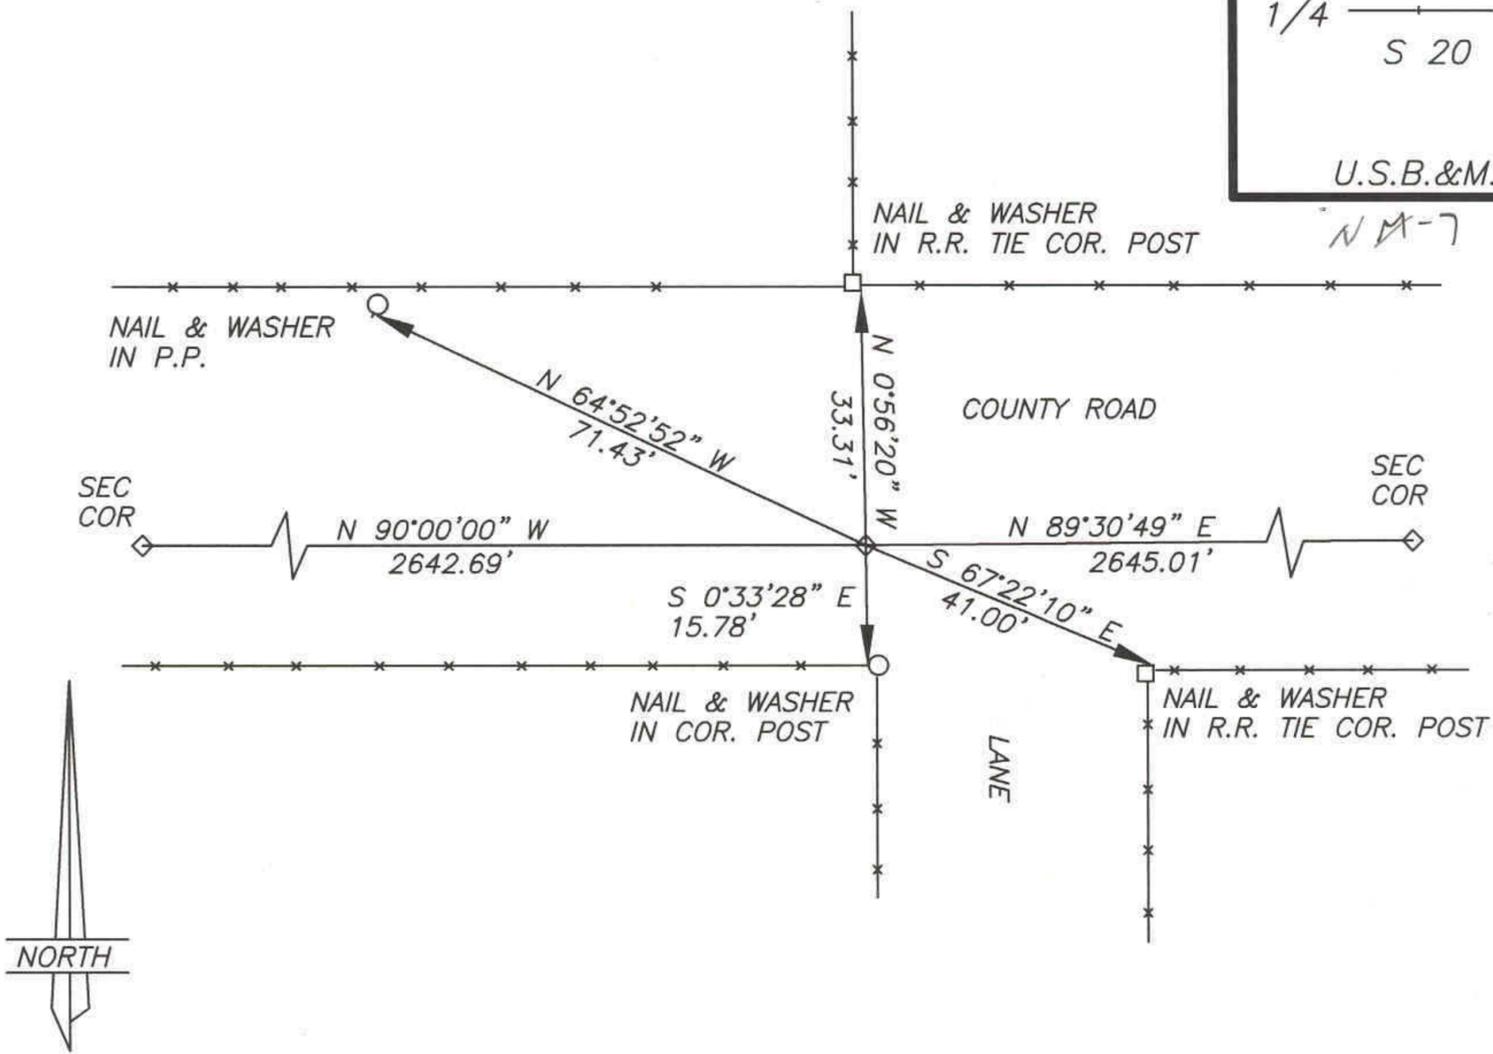

DESCRIPTION OF CORNER EVIDENCE FOUND

Found ties set previously to reference the corner. The County Road department paved over the corner.

DESCRIPTION OF MONUMENT AND ACCESSORIES ESTABLISHED TO PERPETUATE THE ORIGINAL LOCATION OF THE CORNER

Re-set the corner with a monument spike and referenced as shown.

STATE PLANE COORDINATE DATA

CERTIFICATION

I Jerry D. Allred, Licensed Land Surveyor, State of Utah, do hereby certify that I have performed or reviewed the work done on the diagrammed corner as reported on this recordation form and approve same

Date 26 Jan '98

Jerry D. Allred
 Signature of Surveyor 148951
 License No.