


DUCHESNE COUNTY SURVEY MONUMENT RECORD

T1S R3W


SKETCH SHOWING MONUMENTS AND TIES

S 17 | S 16
 S 20 | S 21

U.S.B. & M.
 1989

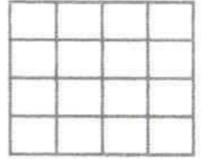

N M-9

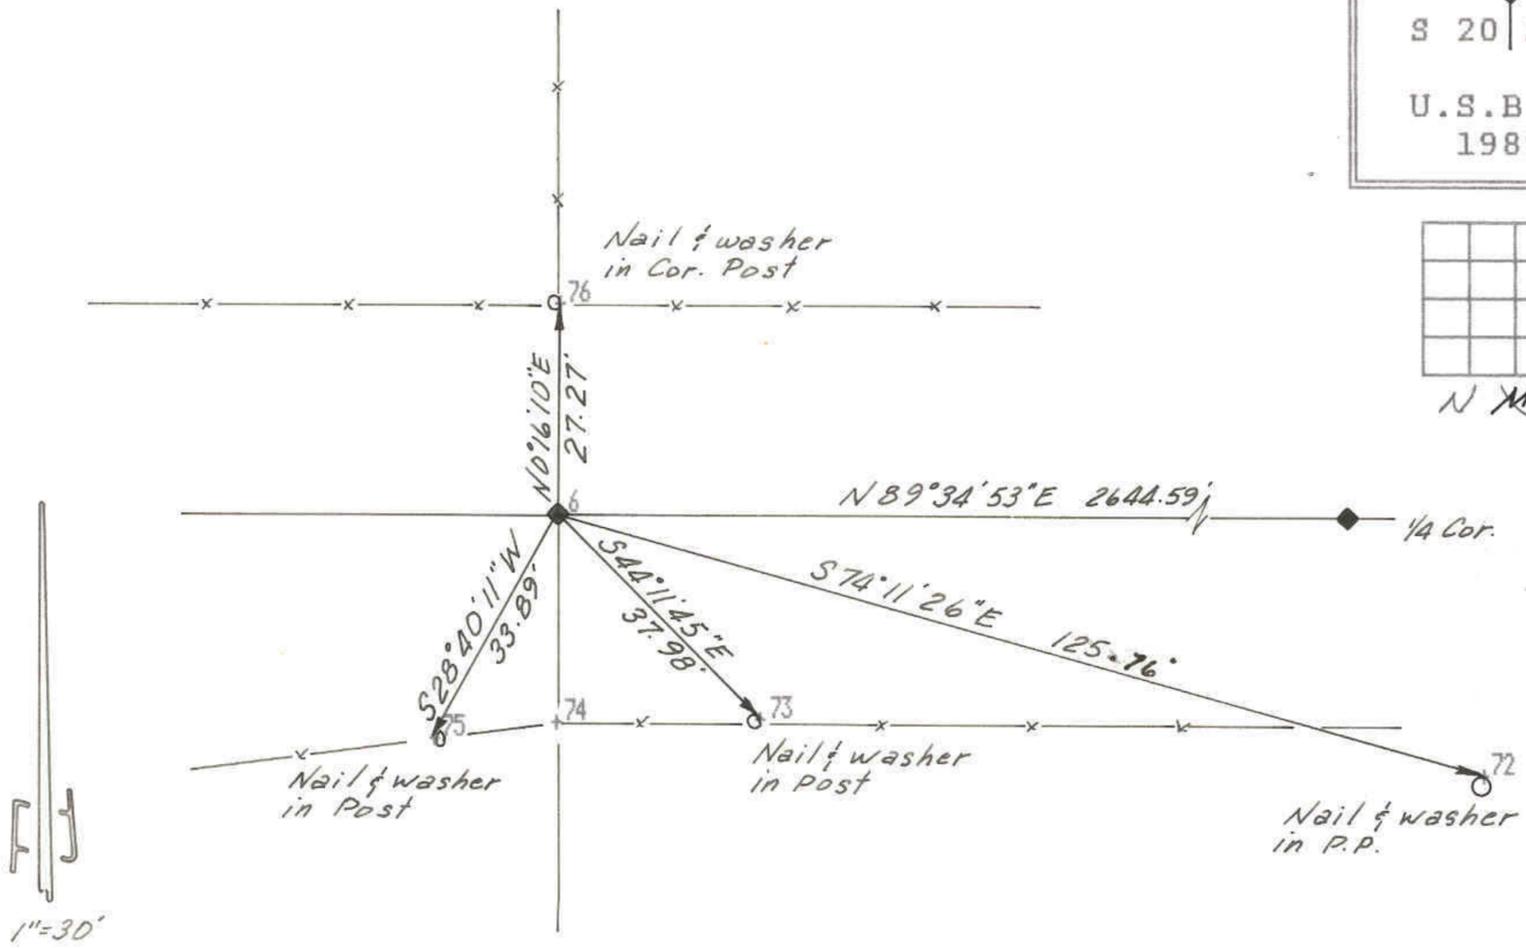

DESCRIPTION OF CORNER EVIDENCE FOUND

Found 1/2" rebar in the County Road at the position of this corner.

DESCRIPTION OF MONUMENT AND ACCESSORIES ESTABLISHED TO PERPETUATE THE ORIGINAL LOCATION OF THE CORNER

Referenced as shown.

STATE PLANE COORDINATE DATA

CERTIFICATION

I Jerry D. Allred, Registered Land Surveyor, State of Utah, hereby certify that I have performed or reviewed the work done on the diagrammed corner as reported on this recordation form and approve same.

Date 28 Dec '89

Jerry D. Allred
 Signature of Surveyor

3817
 Reg. No.