

DRAWING NUMBER  
**252**



SAFCO PRODUCTS • NEW HOPE, MINNESOTA  
RECORDER BY PART NUMBER 6551

DRAWING NUMBER

SAFCO PRODUCTS • NEW HOPE, MINNESOTA  
RECORDER BY PART NUMBER 6551


RIGHT-OF-WAY SURVEY FOR  
**DUCHESNE COUNTY**

SECTION 27, TOWNSHIP 1 SOUTH, RANGE 3 WEST  
UINTAH SPECIAL BASE & MERIDIAN

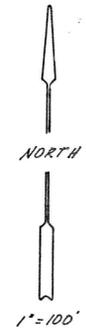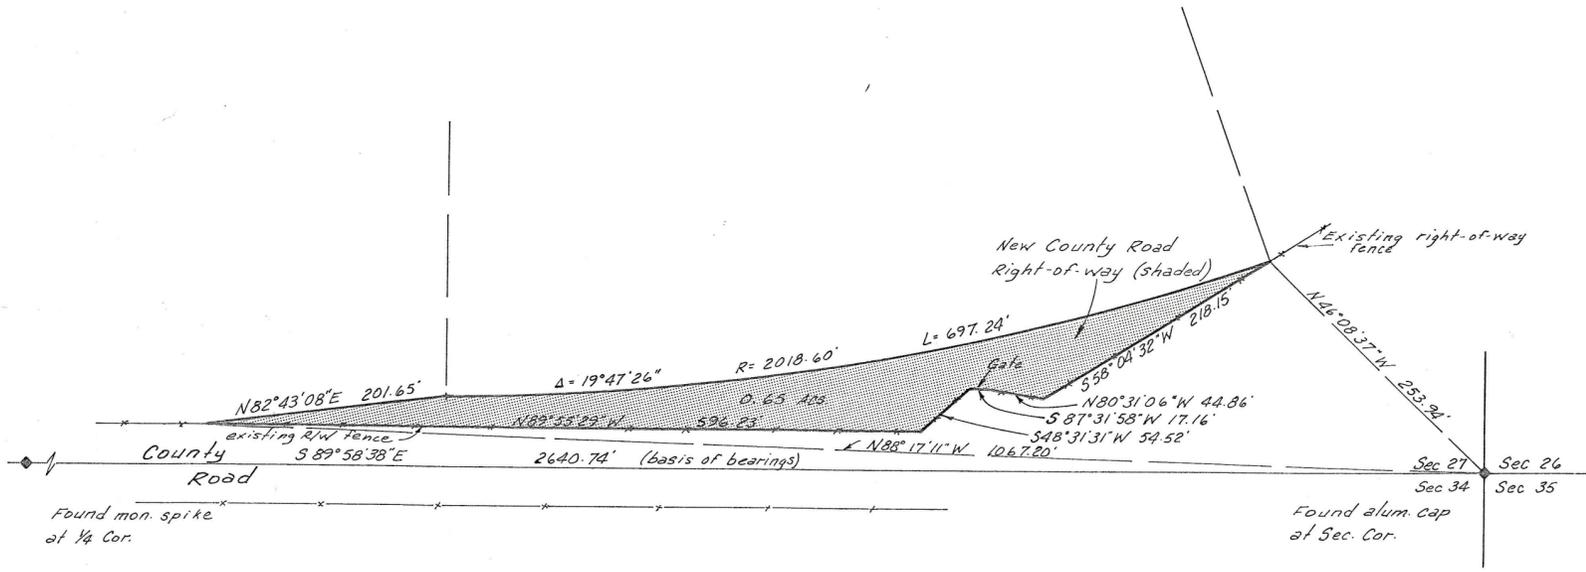

SURVEYOR'S CERTIFICATE

This is to certify that I have surveyed the right-of-way parcel shown on this plat and that the monuments indicated were found or set during said survey and that this plat accurately represents said survey to the best of my knowledge.

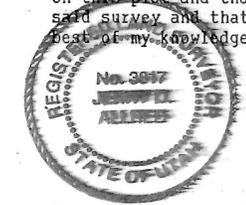

Jerry D. Allred  
Jerry D. Allred, Duchesne County Surveyor  
Utah Registration No. 3817

COUNTY COMMISSION ACCEPTANCE

The dedication of the right-of-way parcel, shown on this plat as part of Duchesne County Road number 142, accepted by the Board of County Commissioners this 3rd day of September 1991.

Attest: Don Wilkerson County Clerk  
Clinton Feathers Chairman  
Blaine Dostroy Commissioner  
R.L. Reynolds Commissioner

DUCHESNE COUNTY RECORDER'S CERTIFICATE

State of Utah  
County of Duchesne

This is to certify that this plat was filed for recording in the County Recorder's Office on the 3 day of September 1991 at 5:00 o'clock and is duly recorded. Book A204 page 214-215

Filing No. 283144 See + Carolyn Madsen County Recorder

OWNER'S DEDICATION

Know all men by these presents that we the undersigned, warrant ownership of the tract of land shown hereon, in Section 27, Township 1 South, Range 3 West of the Uintah Special Base and Meridian, and do hereby dedicate to the perpetual use of the public the parcel of land shown on this plat as New County Road right-of-way.


Landowners' Signatures	Date Acknowledged to Notary	Notary Initials
<u>L. Bruce Goodrich</u>	<u>8-27-91</u>	<u>JW</u>
<u>Betty J. Goodrich</u>	<u>8-27-91</u>	<u>JW</u>

ACKNOWLEDGEMENT

State of Utah  
County of Duchesne

On the dates shown by each signature, personally appeared before me the signers of the above dedication who duly acknowledged to me that they did execute same.

My commission expires 1-3-94

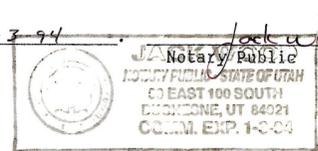

31 Dec '92 Duchesne County Surveyors File # 252

**JERRY D. ALLRED & ASSOCIATES**  
Surveying & Engineering Consultants  
121 North Center Street  
P.O. Drawer C  
DUCHEсне, UTAH 84021  
(801) 738-5352