


# Kody Lindsay Record of Survey


Located in the Southwest Quarter of the Southwest Quarter of Section 28, T.1 S., R.3 W., U.S.B. & M.  
Duchesne County, Utah  
2013

GRAPHIC SCALE

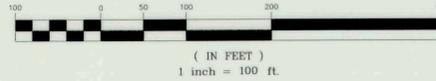


**LEGEND**

- SURVEYED BOUNDARY LINE
- - - SECTION LINE
- - - QUARTER SECTION LINE
- - - 40 ACRE LINE
- - - DEED LINE
- - - EXISTING FENCE LINE
- SET SURVEY MARKER AS NOTED
- FOUND SURVEY MARKER AS NOTED
- ⊕ FOUND SECTION CORNER AS NOTED
- ⊕ FOUND QUARTER SECTION CORNER AS NOTED
- ⊕ NOT FOUND SECTION CORNER AS NOTED
- ⊕ NOT FOUND QUARTER SECTION CORNER AS NOTED

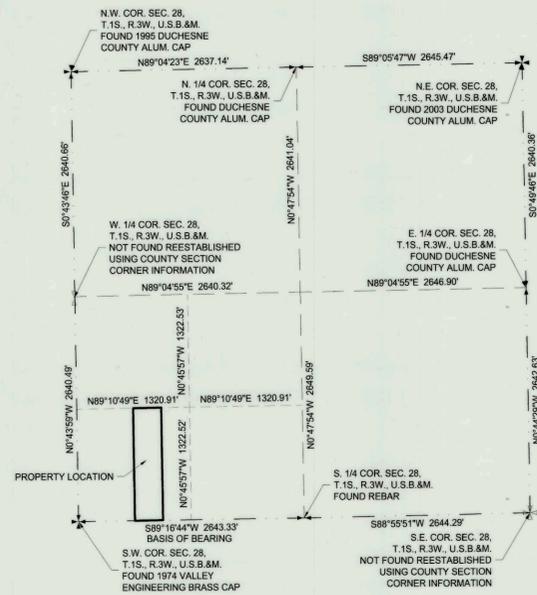

**SECTION BREAKDOWN**  
SECTION 28, T.1 S., R.3 W., U.S.B. & M.  
NOT TO SCALE

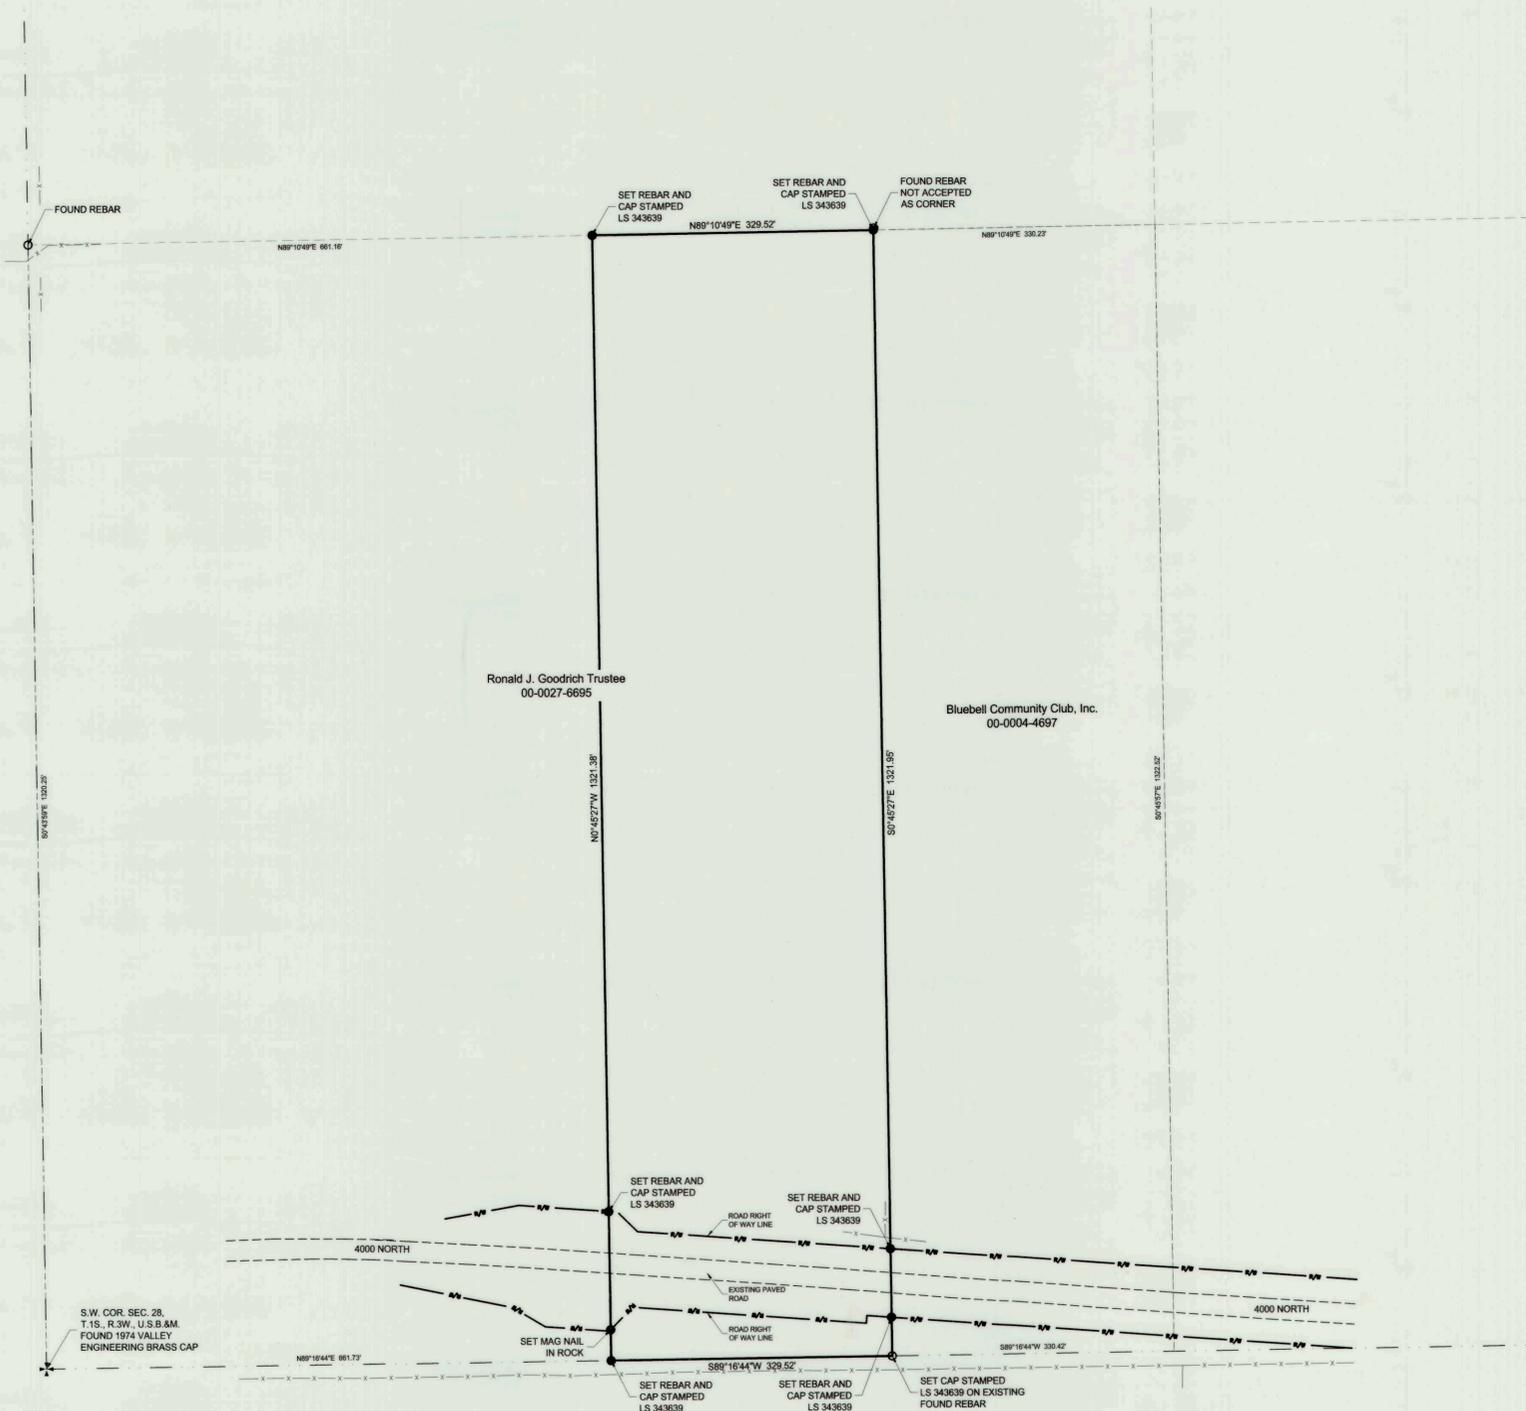

**DEED DESCRIPTION**

SECTION 28, T.1 S., R.3 W., U.S.B. & M.

BEGINNING AT THE SOUTHWEST CORNER OF SAID SECTION, THENCE EAST 990 FEET; THENCE NORTH 1320 FEET; THENCE WEST 990 FEET; THENCE SOUTH 1320 FEET TO THE POINT OF BEGINNING. EXCEPTING THEREFROM A TRACT OF LAND CONVEYED TO THE UTAH STATE ROAD COMMISSION IN 1959.

**SURVEYED DESCRIPTION**

BEGINNING AT A POINT LOCATED N89°16'44\"/>

**NOTES**

1. THE PURPOSE OF THIS SURVEY WAS TO LOCATE, STAKE AND DESCRIBE A 10 ACRE PARCEL AS SHOWN HEREON.
2. BASIS OF BEARING USED WAS N89°16'44\"/>

**SURVEYOR'S CERTIFICATE**

I, TREVOR R. GADD, A REGISTERED LAND SURVEYOR AS PRESCRIBED BY THE LAWS OF THE STATE OF UTAH, HOLDING CERTIFICATE #343639, CERTIFY THAT THE SURVEY SHOWN HEREON WAS MADE UNDER MY DIRECTION.

I FURTHER CERTIFY THAT THIS PLAT CORRECTLY SHOWS THE DIMENSIONS OF THE PROPERTY SURVEYED.



PREPARED BY:  
**Jones & DeMille Engineering, Inc.**  
CIVIL ENGINEERING - SURVEYING - TESTING - GIS - ENVIRONMENTAL  
- infrastructure professionals -  
1.800.748.5275 www.jonesanddemille.com

PROJECT NUMBER: 1309-050 FILE NAME: h:\dproj\1309-050\dwg\1309-050 survey.dwg  
SURVEYED BY: J.W.J. DRAWN BY: T.R.G. UPDATED: 11/13/2013 PLOTTED: 2/11/2014

**Record of Survey for  
Kody Lindsay**

Duchesne County, Utah  
Scale: 1" = 100'