

EP ENERGY
 PIPELINE CORRIDOR RIGHT-OF-WAY SURVEY FOR
UTE TRIBAL 3-26A3
 LOCATED IN SECTIONS 24, 25, AND 19 TOWNSHIP 1 S.,
 RANGE 3 W., U.S.B.M., AND SECTION 19, TOWNSHIP 1 S.,
 RANGE 2 W., U.S.B.M.,
 DUCHESNE COUNTY, UTAH

LEGEND

- ◆ FOUND SECTION CORNER
- ◊ CALCULATED SECTION CORNER
- SECTION LINE
- - - QUARTER SECTION LINE
- - - SIXTEENTH SECTION LINE

SCALE: 1" = 80'
 11x17 SHEET



REVIEWED: DEK DJSAN DEK

RIGHT-OF-WAY PLAT

EP ENERGY

OUTLAW ENGINEERING INC.
 P.O. BOX 1800
 ROOSEVELT, UTAH 84066
 (435) 234-4247

DATE: MAY 3, 2014
 SHEET NO: 2 OF 2

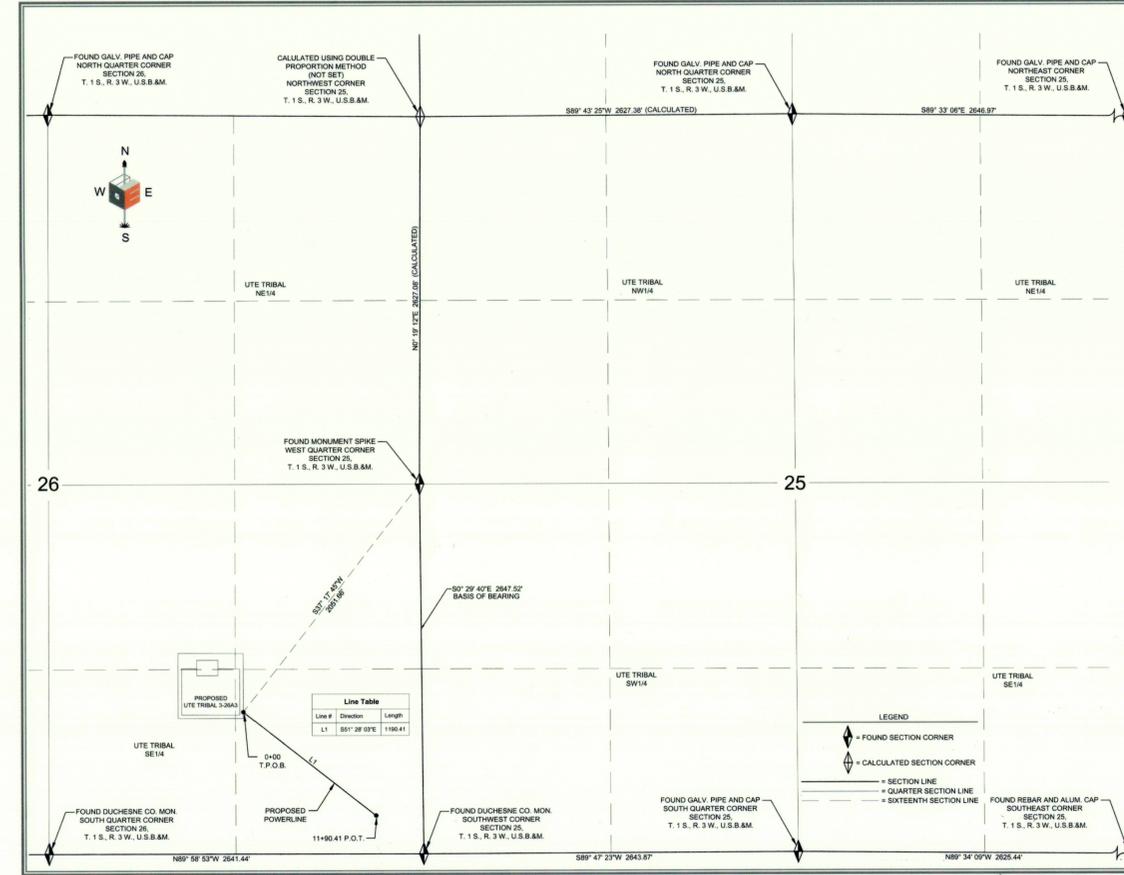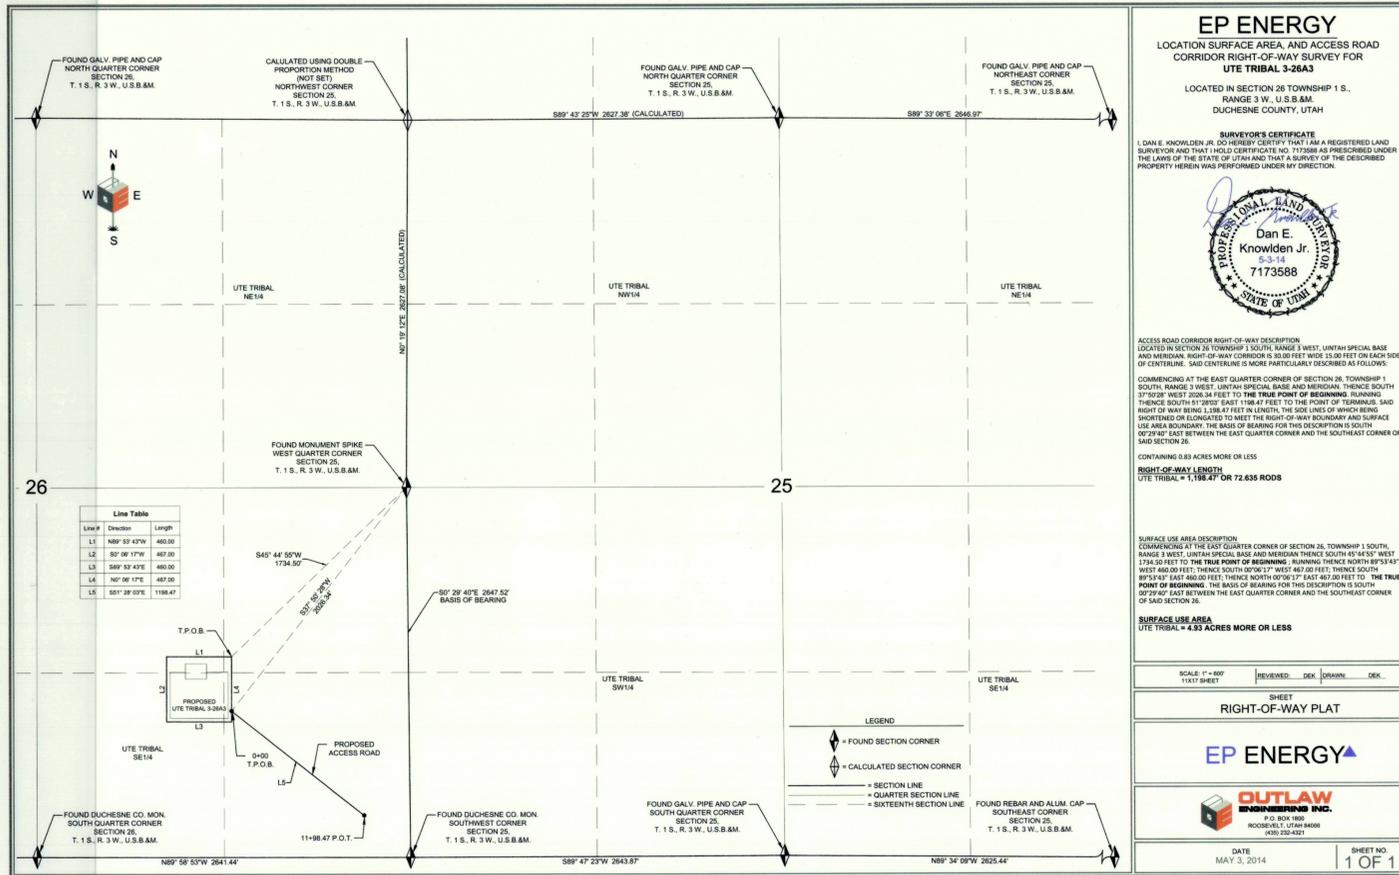

EP ENERGY
 POWERLINE CORRIDOR RIGHT-OF-WAY SURVEY FOR
UTE TRIBAL 3-26A3
 LOCATED IN SECTIONS 26, 25, AND 19 TOWNSHIP 1 S.,
 RANGE 3 W., U.S.B.M.,
 DUCHESNE COUNTY, UTAH

SURVEYOR'S CERTIFICATE
 I, DAN E. KNOWLTON JR., DO HEREBY CERTIFY THAT I AM A REGISTERED LAND SURVEYOR AND THAT I HOLD CERTIFICATE NO. 7173588 AS PRESCRIBED UNDER THE LAWS OF THE STATE OF UTAH AND THAT A SURVEY OF THE DESCRIBED PROPERTY HEREIN WAS PERFORMED UNDER MY DIRECTION.

LEGEND

- ◆ FOUND SECTION CORNER
- ◊ CALCULATED SECTION CORNER
- SECTION LINE
- - - QUARTER SECTION LINE
- - - SIXTEENTH SECTION LINE

SCALE: 1" = 80'
 11x17 SHEET

REVIEWED: DEK DJSAN DEK

RIGHT-OF-WAY PLAT

EP ENERGY

OUTLAW ENGINEERING INC.
 P.O. BOX 1800
 ROOSEVELT, UTAH 84066
 (435) 234-4247

DATE: MAY 3, 2014
 SHEET NO: 1 OF 1

County Surveyor File # 3098