


DUCHESNE COUNTY SURVEY MONUMENT RECORD

T1S R4W
S 19
1/4 —◆—
S 30
USB&M
1989

SKETCH SHOWING MONUMENTS AND TIES

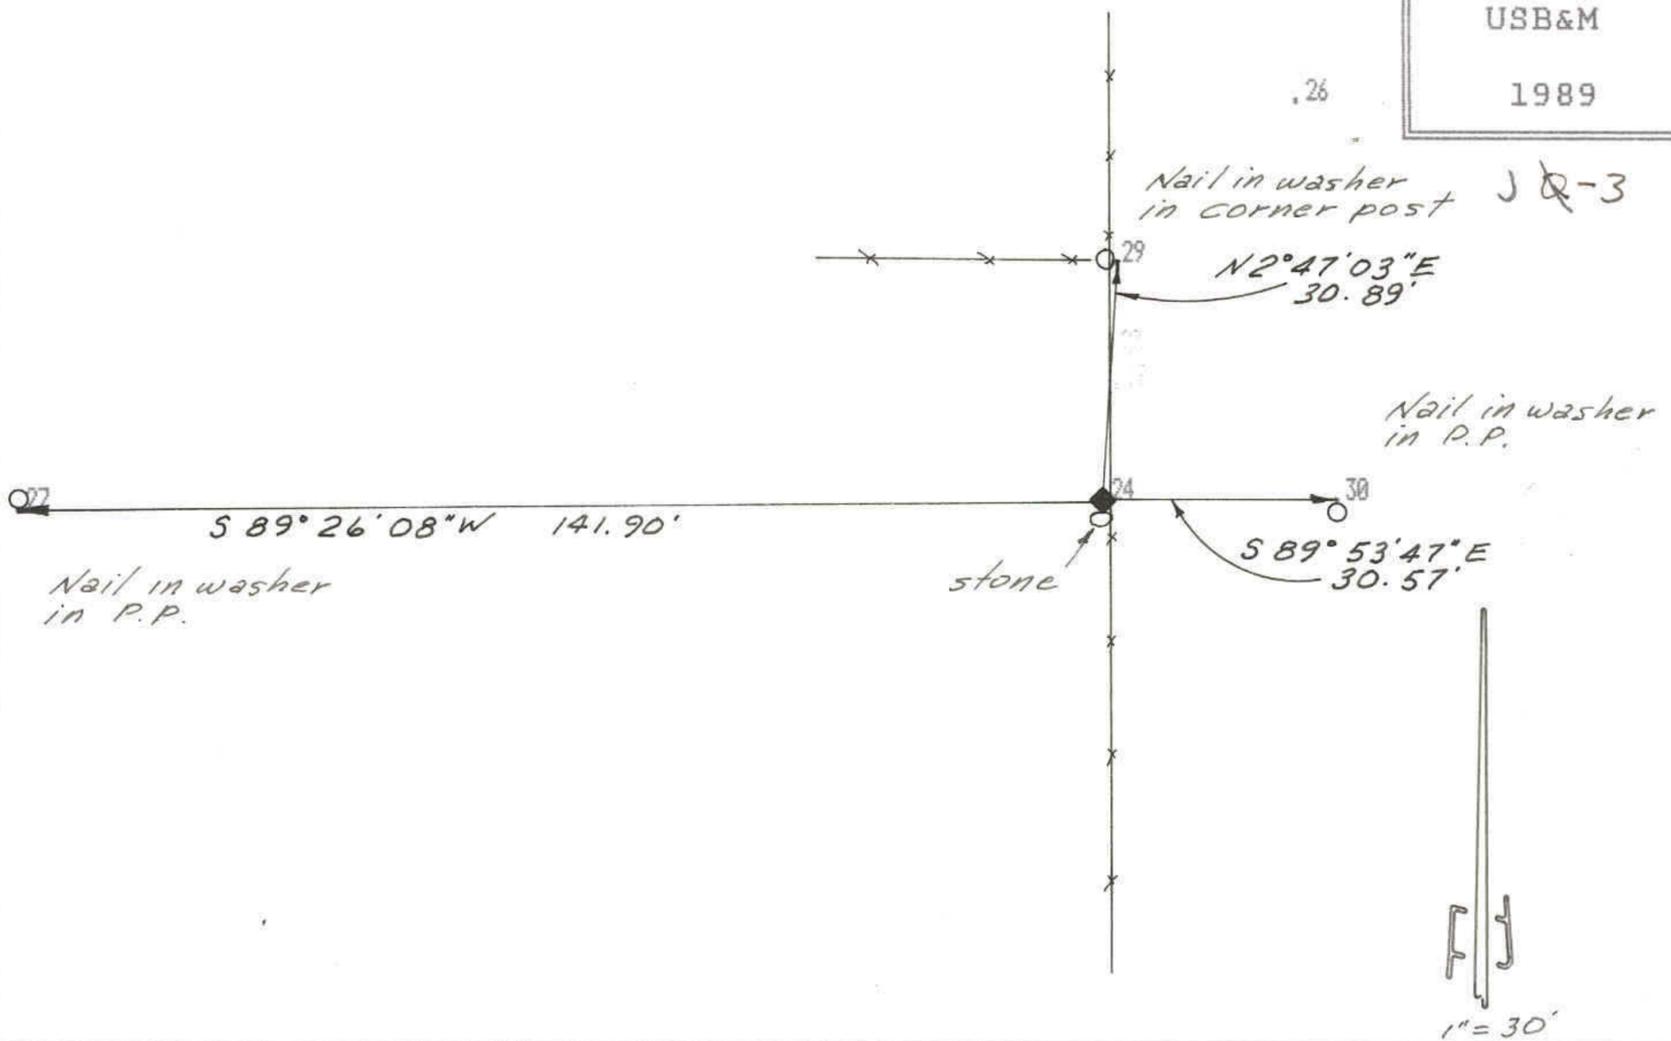

DESCRIPTION OF CORNER EVIDENCE FOUND
Found original marked stone.

DESCRIPTION OF MONUMENT AND ACCESSORIES ESTABLISHED TO PERPETUATE THE ORIGINAL LOCATION OF THE CORNER

Set 2-1/2" dia. Duchesne County alum monument at the position of the corner, stamped:

DUCHESNE COUNTY SURVEY
UNLAWFUL TO DISTURB

T1S R4W

S 19

Set stone alongside.

S 30

1989

STATE PLANE COORDINATE DATA

CERTIFICATION

I Jerry D. Allred, Registered Land Surveyor, State of Utah, hereby certify that I have performed or reviewed the work done on the diagrammed corner as reported on this recordation form and approve same.

Date 27 Mar '89

Jerry D. Allred
Signature of Surveyor

3817
Reg. No.