


PROPERTY SURVEY

REQUESTED BY

JAY STONE

IN SECTION 23, T1S, R4W, U.S.B. & M.

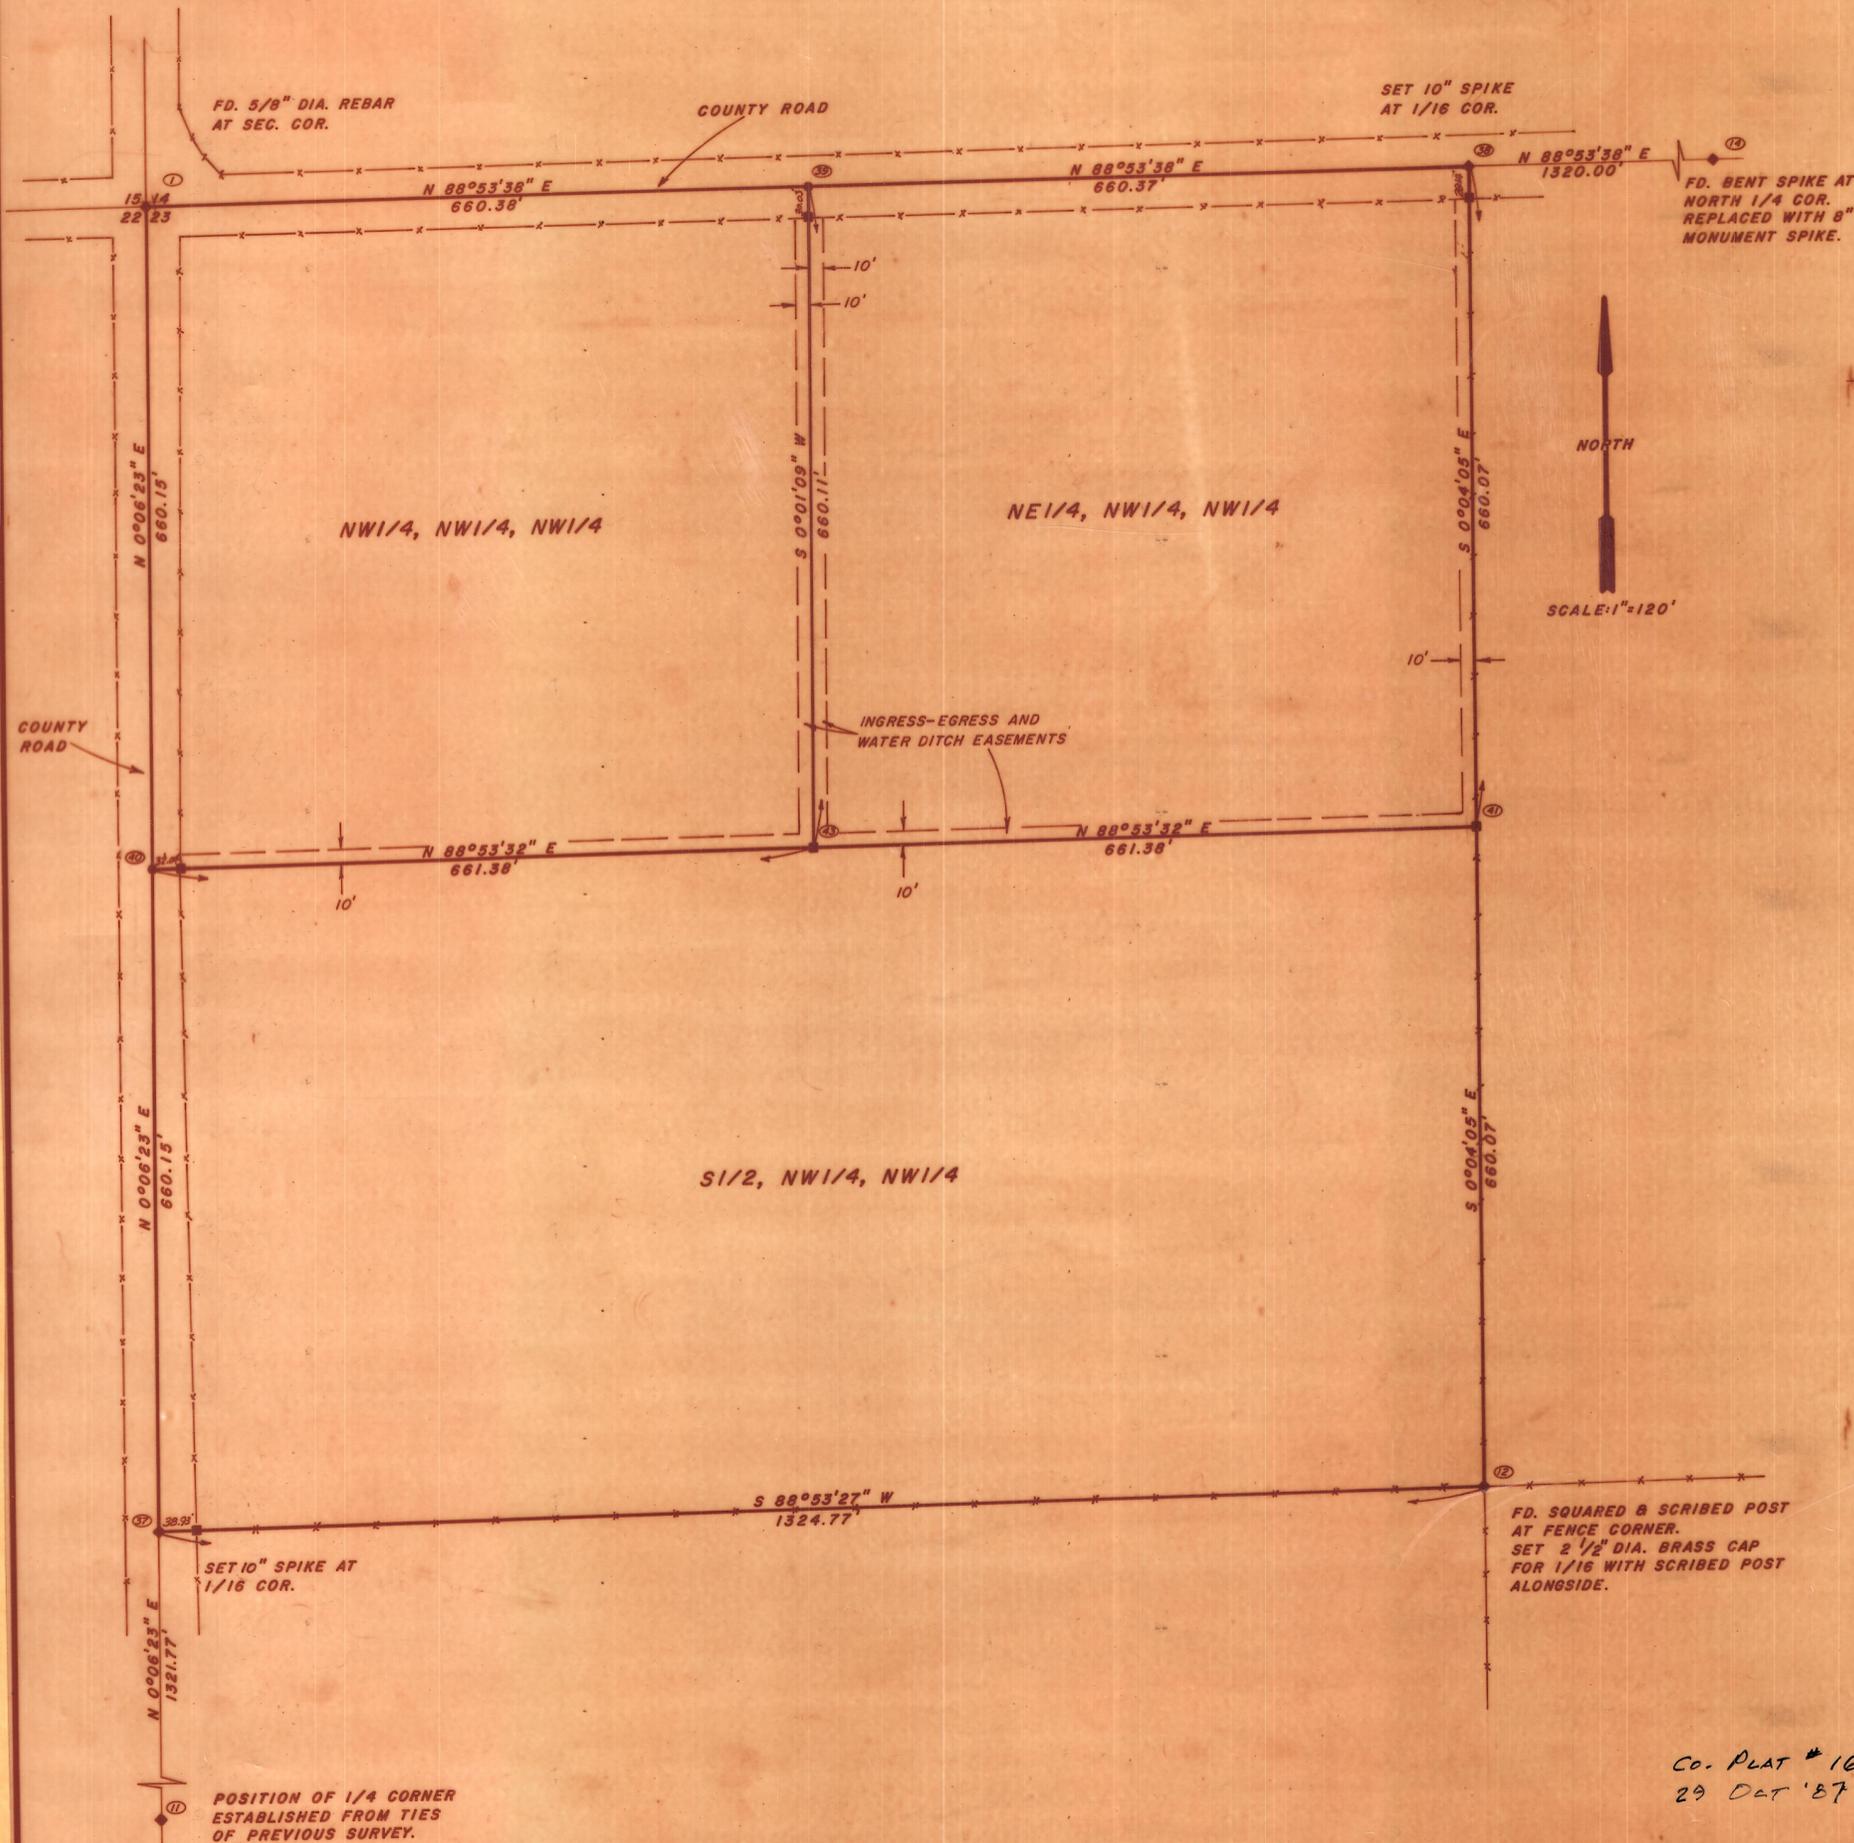

LEGEND & NOTES

- 1 1/2" DIA. GAL. CAP ON PIPE SET IN CONCRETE BY THIS SURVEY.
- ◆ FOUND SECTION MONUMENTS.
- EXISTING FENCES.
- 10" SPIKES SET BY THIS SURVEY.
- BASIS OF BEARINGS DETERMINED BY SOLAR OBSERVATION.



SURVEYOR'S CERTIFICATE

This is to certify that I have surveyed the parcels shown on this plat and that the monuments indicated were found or set during said survey and that this plat accurately represents said survey to the best of my knowledge.

Jerry D. Allred
 Jerry D. Allred, Registered Land Surveyor, Cert. No. 3817 (Utah)



CO. PLAT # 16
29 DAT '87

JERRY D. ALLRED & ASSOCIATES
 Surveying & Engineering Consultants
 121 North Center Street
 P.O. Drawer C
 DUCHESNE, UTAH 84021
 (801) 738-5352