


BOUNDARY AND TOPOGRAPHIC SURVEY FOR
ELPASO E&P COMPANY
 SECTION 34, TOWNSHIP 1 SOUTH, RANGE 4 WEST
 JUNTAH SPECIAL BASE AND MERIDIAN

FOUND SPIKE AS REF.
 SECTION CORNER AT

FOUND 5/8" REBAR
 SECTION CORNER

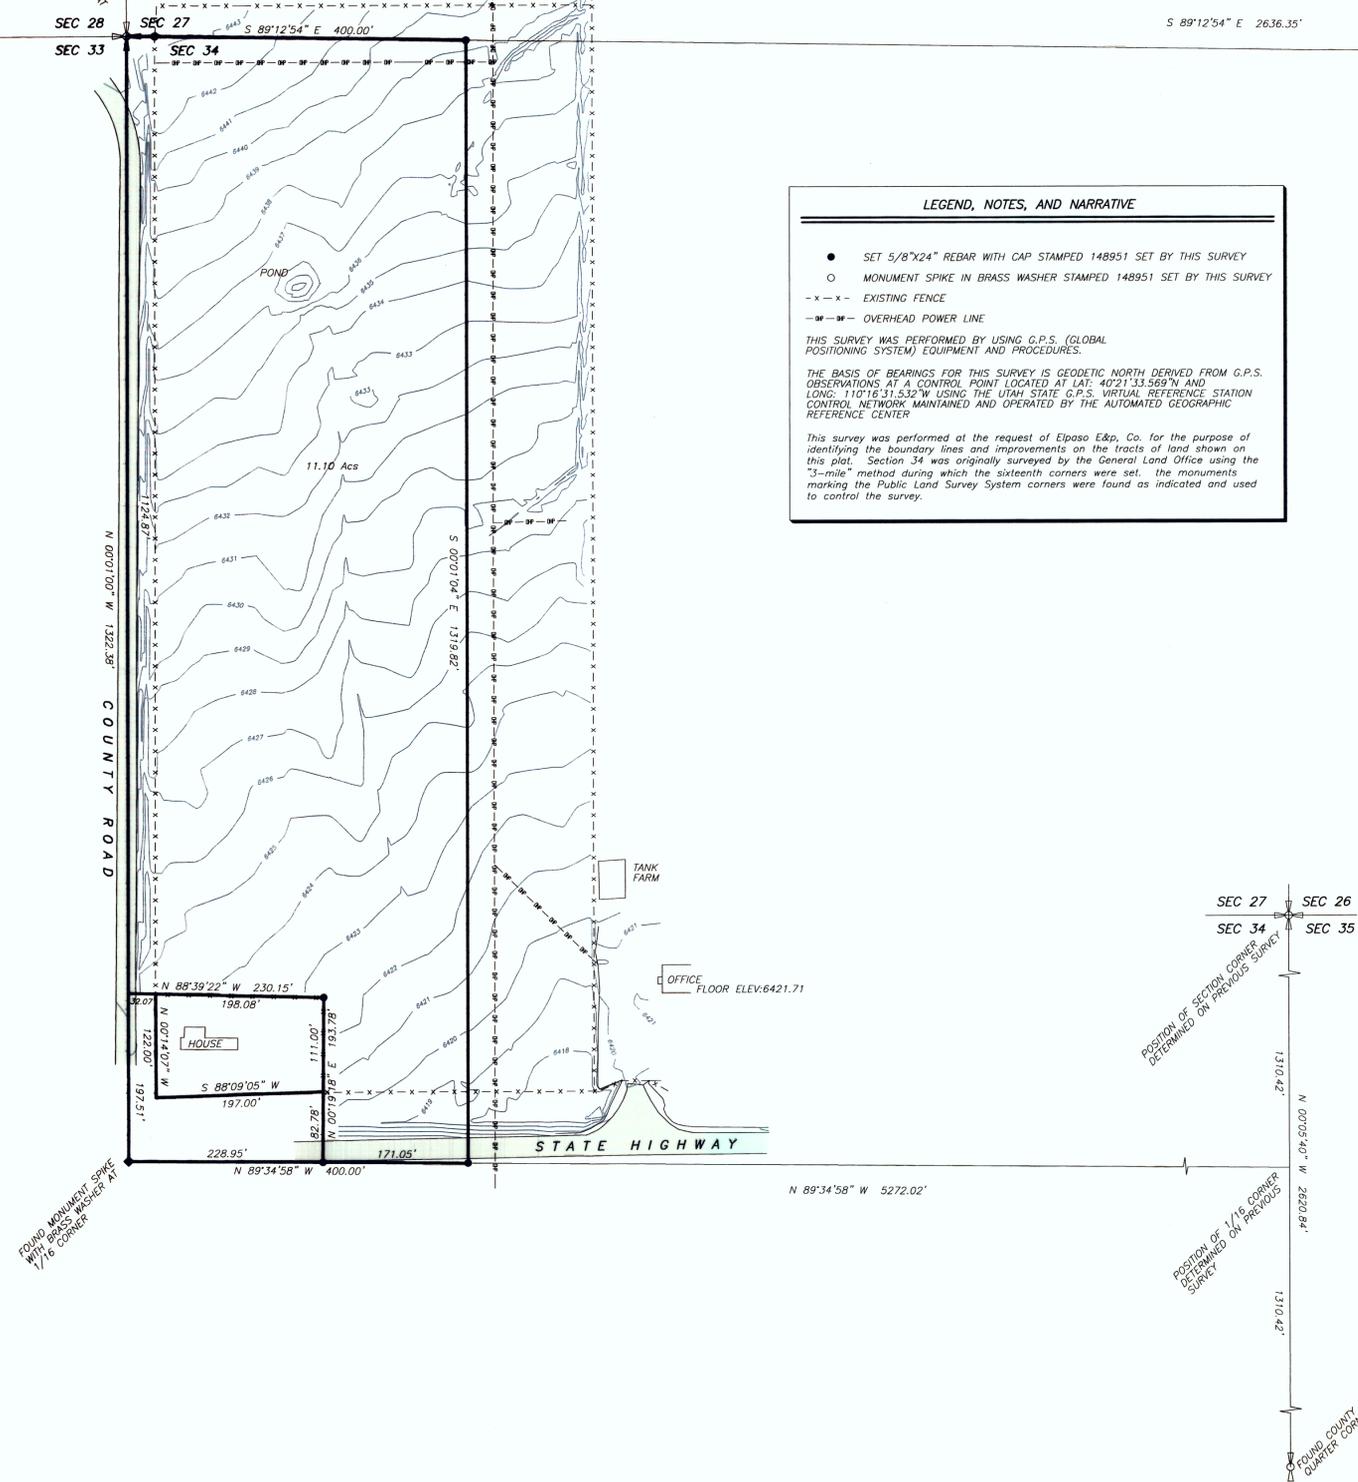

LEGEND, NOTES, AND NARRATIVE

- SET 5/8"x24" REBAR WITH CAP STAMPED 148951 SET BY THIS SURVEY
- MONUMENT SPIKE IN BRASS WASHER STAMPED 148951 SET BY THIS SURVEY
- x-x- EXISTING FENCE
- ||- OVERHEAD POWER LINE

THIS SURVEY WAS PERFORMED BY USING G.P.S. (GLOBAL POSITIONING SYSTEM) EQUIPMENT AND PROCEDURES.

THE BASIS OF BEARINGS FOR THIS SURVEY IS GEODETIC NORTH DERIVED FROM G.P.S. OBSERVATIONS AT A CONTROL POINT LOCATED AT LAT. 40°21'33.569" N AND LONG. 110°16'31.532" W USING THE UTAH STATE G.P.S. VIRTUAL REFERENCE STATION CONTROL NETWORK MAINTAINED AND OPERATED BY THE AUTOMATED GEOGRAPHIC REFERENCE CENTER.

This survey was performed at the request of Elpaso E&P, Co. for the purpose of identifying the boundary lines and improvements on the tracts of land shown on this plot. Section 34 was originally surveyed by the General Land Office using the "3-mile" method during which the sixteenth corners were set. The monuments marking the Public Land Survey System corners were found as indicated and used to control the survey.

DESCRIPTION OF PARCEL

Beginning at the Northwest Corner of Section 34, Township 1 South, Range 4 West of the Uintah Special Base and Meridian;

Thence South 89°12'54" East 400.00 feet (East, by record) along the North line of said Section 34;

Thence South 00°01'04" East 1319.82 feet (South 0°16'13" East, 1323.31 feet, by record) to the South line of the NW 1/4 of the NW 1/4 of said Section;

Thence North 89°34'58" West 400.00 feet (West, by record) along said South line to the Southwest Corner of said aliquot part;

Thence North 00°01'00" West 1322.38 feet (North, by record) along the West line of said aliquot part to the Point of Beginning, containing 12.13 acres. LESS THE FOLLOWING DESCRIBED 0.53 ACRE PARCEL;

Commencing at said Southwest corner of said aliquot part;

Thence North 74.76 feet (North 20.00 feet, by record);

Thence East 32.51 feet (East 33.00 feet by record) to the TRUE POINT OF BEGINNING;

Thence North 00°14'07" West 122.00 feet (North, by record);

Thence South 88°39'22" East 198.08 feet (East, 197 feet, by record);

Thence South 00°19'18" West 111.00 feet (South, by record);

Thence South 88°09'05" West 197.00 feet (Southwesterly, by record) to the TRUE POINT OF BEGINNING.

Said parcels being subject to those portions being used as State and County Road rights-of-way.

SURVEYOR'S CERTIFICATE

This is to certify that this plot was prepared from the field notes and electronic data collector files of an actual survey made by me, or under my personal supervision, of the parcel of land shown hereon, and that the monuments indicated were found or set during said survey, and that this plot accurately represents said survey to the best of my knowledge.



Jerry D. Allred, Licensed Land Surveyor,
 Certificate 148951 (Utah)

COUNTY SURVEYOR'S FILE # 2349

JERRY D. ALLRED & ASSOCIATES
 SURVEYING CONSULTANTS

1235 NORTH 700 EAST -- P.O. BOX 975
 DUCHESNE, UTAH 84021
 (435) 738-5352