


DRY GULCH IRRIGATION CO. PROP.

GARY JESSEN PROPERTY

NEW CANAL & COUNTY ROAD RIGHT-OF-WAY  
0.74 ACRES  
(shaded)

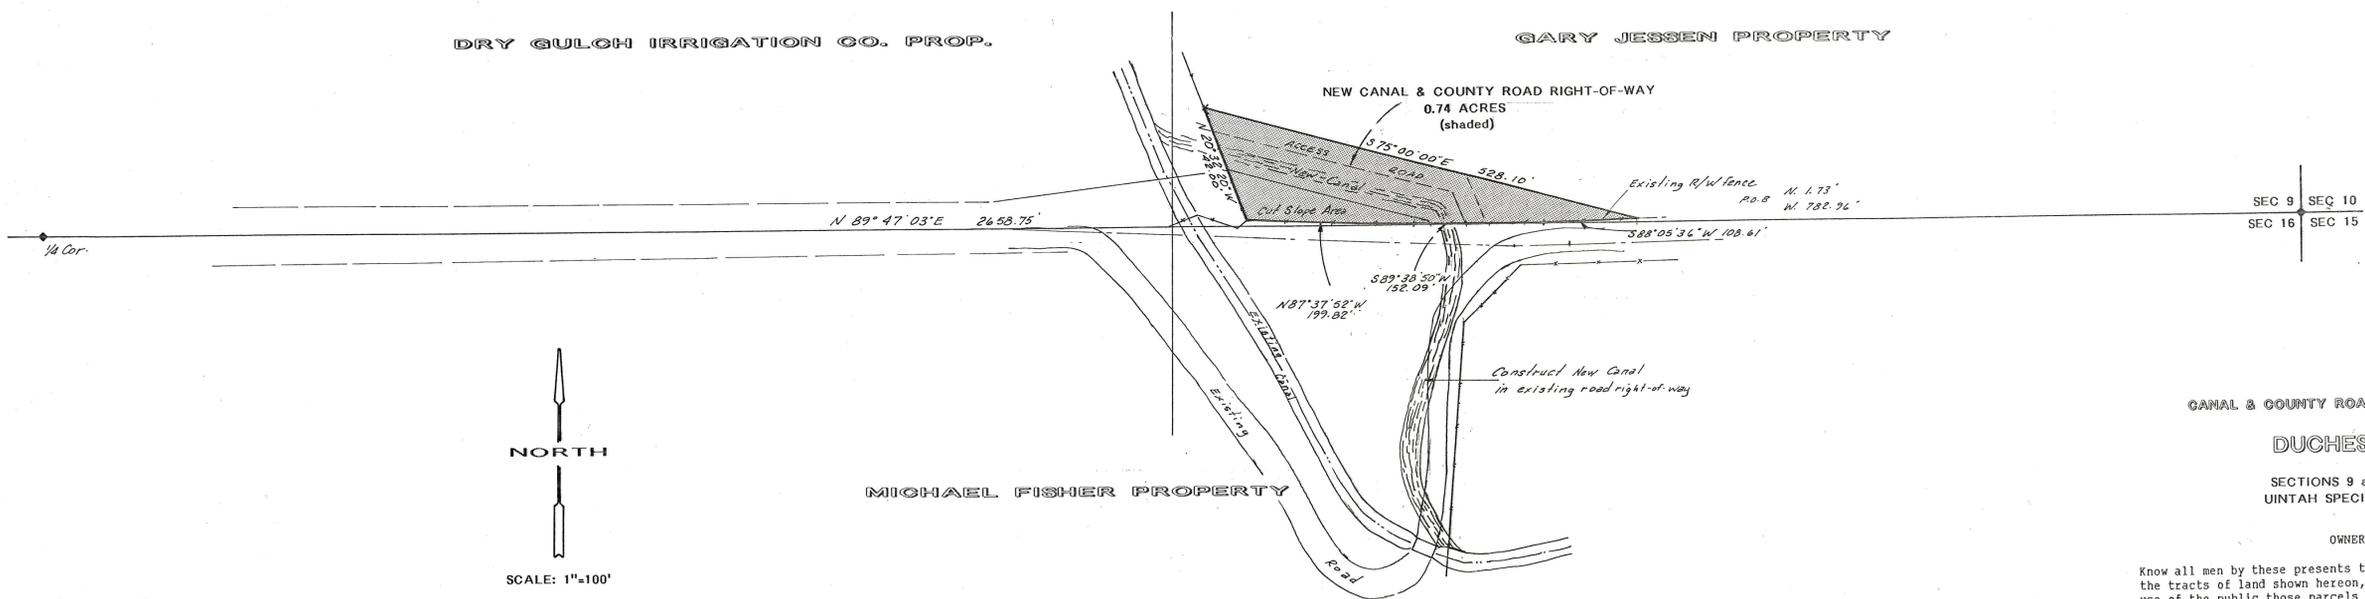

SCALE: 1"=100'

SEC 9 SEC 10  
SEC 16 SEC 15

CANAL & COUNTY ROAD RIGHT-OF-WAY SURVEY FOR

DUCHESNE COUNTY

SECTIONS 9 and 16, T 1 S, R 4 W  
UINTAH SPECIAL BASE & MERIDIAN

OWNER'S DEDICATION

Know all men by these presents that we the undersigned, warrant ownership of the tracts of land shown hereon, and do hereby dedicate to the perpetual use of the public those parcels of land shown on this plat as New Canal and County Road Right-of-Way.

Landowners' Signatures	Date Acknowledged to Notary	Notary Initials
<i>Michael K. Fisher</i>	10-16-91	JW
<i>Frederick D. Fisher</i>	10-16-91	JW
<i>Danny Jessen</i>	10-16-91	JW
<i>Rosalie B. Jessen</i>	11-6-91	JW

ACKNOWLEDGEMENT



State of Utah  
County of Duchesne


On the dates shown by each signature, personally appeared before me the signers of the above dedication who duly acknowledged to me that they did execute same.

My commission expires 1-3-94  
*Jack Wood*  
Notary Public

SURVEYOR'S CERTIFICATE

This is to certify that I have surveyed the right-of-way parcels shown on this plat and that the monuments indicated were found or set during said survey and that this plat accurately represents said survey to the best of my knowledge and belief.

*Jerry D. Allred*  
Jerry D. Allred, Duchesne County Surveyor  
Utah Registration No. 3817

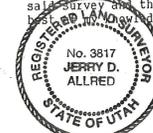

COUNTY COMMISSION ACCEPTANCE

The dedication of the right-of-way parcel, shown on this plat as part of Duchesne County Road number 118, accepted by the Board of County Commissioners this 30 day of Dec, 1991.

Attest: *Dean J. Williams* County Clerk  
*Christa Speth* Chairman  
*Scott D. Dyer* Commissioner  
*R. P. Reynolds* Commissioner

DUCHESNE COUNTY RECORDER'S CERTIFICATE

State of Utah  
County of Duchesne

This is to certify that this plat was filed for recording in the County Recorder's Office on the 3 day of December, 1991 at 11:55 o'clock and is duly recorded. Book 1206 page 449-452

Filing No. 284454  
*Carolyn Mason*  
County Recorder

31 Dec 92  
Duchesne County Surveyor's  
File # 263

