


T1S, R4W, U.S.B.&M.

COASTAL OIL & GAS CORP.
**PROPOSED SURFACE USE,
 ROAD & PIPELINE
 RIGHT-OF-WAY**

(For the REAY #2-15A4)
 LOCATED IN
 SECTION 15, T1S, R4W, U.S.B.&M.
 DUCHESNE COUNTY, UTAH

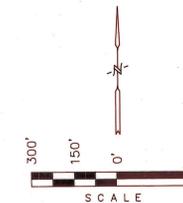

**SURFACE USE AREA DESCRIPTION
 GEORGE H. REAY PROPERTY**

BEGINNING AT A POINT IN THE SW 1/4 OF SECTION 15, T1S, R4W, U.S.B.&M. WHICH BEARS N45°58'02"W 815.44' FROM THE SOUTH 1/4 CORNER OF SAID SECTION 15, THENCE S70°21'21"W 58.54'; THENCE N19°38'39"W 480.00'; THENCE N70°21'21"E 410.00'; THENCE S19°38'39"E 480.00'; THENCE S70°21'21"W 351.46' TO THE POINT OF BEGINNING. BASIS OF BEARINGS IS THE WEST LINE OF THE SW 1/4 SW 1/4 OF SAID SECTION 15, WHICH IS ASSUMED FROM G.L.O. INFORMATION TO BEAR N0°23'E. CONTAINS 4.518 ACRES MORE OR LESS.

**ROAD RIGHT-OF-WAY DESCRIPTION
 GEORGE H. REAY PROPERTY**

A 30' WIDE RIGHT-OF-WAY 15.0' ON EACH SIDE OF THE FOLLOWING DESCRIBED CENTERLINE.

BEGINNING AT A POINT IN THE SW 1/4 OF SECTION 15, T1S, R4W, U.S.B.&M. WHICH BEARS N01°32'20"W 19.70' FROM THE SOUTH 1/4 CORNER OF SAID SECTION, THENCE S88°55'04"W 436.41'; THENCE N41°43'33"W 124.10'; THENCE N18°42'01"W 162.01'; THENCE N07°40'21"W 167.79'; THENCE N02°43'22"E 142.43' TO A POINT IN THE SW 1/4 OF SAID SECTION 15 WHICH BEARS N45°58'02"W 815.44' FROM THE SOUTH 1/4 CORNER OF SAID SECTION 15. THE SIDE LINES OF SAID DESCRIBED RIGHT-OF-WAY BEING SHORTENED OR ELONGATED TO MEET THE GRANTOR'S PROPERTY LINES. BASIS OF BEARINGS IS THE WEST LINE OF THE SW 1/4 SW 1/4 OF SAID SECTION 15, WHICH IS ASSUMED FROM G.L.O. INFORMATION TO BEAR N0°23'E. CONTAINS 1.690 ACRES MORE OR LESS.

**PIPELINE RIGHT-OF-WAY DESCRIPTION
 GEORGE H. REAY PROPERTY**

A 30' WIDE RIGHT-OF-WAY 15.0' ON EACH SIDE OF THE FOLLOWING DESCRIBED CENTERLINE.

BEGINNING AT A POINT IN THE SW 1/4 OF SECTION 15, T1S, R4W, U.S.B.&M. WHICH BEARS N34°04'08"W 1250.31' FROM THE SOUTH 1/4 CORNER OF SAID SECTION, THENCE N05°22'39"E 262.84'; THENCE N88°46'57"E 650.59'; THENCE N88°23'54"E 34.08' TO A POINT ON THE EAST LINE OF THE SE 1/4 SW 1/4 OF SECTION 15, WHICH BEARS N00°22'52"E 1312.20' FROM THE SOUTH 1/4 CORNER OF SAID SECTION 15. THE SIDE LINES OF SAID DESCRIBED RIGHT-OF-WAY BEING SHORTENED OR ELONGATED TO MEET THE GRANTOR'S PROPERTY LINES. BASIS OF BEARINGS IS THE WEST LINE OF THE SW 1/4 SW 1/4 OF SAID SECTION 15, WHICH IS ASSUMED FROM G.L.O. INFORMATION TO BEAR N0°23'E. CONTAINS 0.653 ACRES MORE OR LESS.

**PIPELINE RIGHT-OF-WAY DESCRIPTION
 DEWEY MAC JESSEN PROPERTY**

A 30' WIDE RIGHT-OF-WAY 15.0' ON EACH SIDE OF THE FOLLOWING DESCRIBED CENTERLINE.

BEGINNING AT A POINT ON THE WEST LINE OF THE SW 1/4 SE 1/4 OF SECTION 15 (WITHIN THE FENCED R-O-W), T1S, R4W, U.S.B.&M. WHICH BEARS N00°22'52"E 1312.20' FROM THE SOUTH 1/4 CORNER OF SAID SECTION, THENCE N88°23'54"E 20.18'; THENCE N00°19'57"E 1302.22'; THENCE N88°35'47"E 3.00' TO A POINT ON THE EAST FENCE LINE OF SAID RIGHT-OF-WAY, THENCE N88°35'47"E 1119.84'; THENCE N01°34'16"W 5.00' TO A POINT IN THE SE 1/4 OF SECTION 15, WHICH BEARS S88°06'46"W 1501.46' FROM THE EAST 1/4 CORNER OF SAID SECTION 15. THE SIDE LINES OF SAID DESCRIBED RIGHT-OF-WAY BEING SHORTENED OR ELONGATED TO MEET THE GRANTOR'S PROPERTY LINES. BASIS OF BEARINGS IS THE WEST LINE OF THE SW 1/4 SW 1/4 OF SAID SECTION 15, WHICH IS ASSUMED FROM G.L.O. INFORMATION TO BEAR N0°23'E. CONTAINS 1.690 ACRES MORE OR LESS.

FILE NO. _____ FEE PAID \$ _____ AT THE REQUEST OF UTAH ENGINEERING AND LAND SURVEYING, THIS _____ DAY OF _____, 19____.

DUCHESNE COUNTY SURVEYOR'S CERTIFICATE

THE DUCHESNE COUNTY SURVEYOR, HAS CHECKED THIS PLAT FOR FORM AND ADHERANCE TO THE STATE OF UTAH REQUIREMENTS FOR ITEMS TO BE ON A SURVEYOR'S PLAT FOR RECORDING WITH THE COUNTY SURVEYOR'S OFFICE, ON THIS _____ DAY OF _____, 19____.

DUCHESNE COUNTY SURVEYOR

CERTIFICATE


THIS IS TO CERTIFY THAT THE ABOVE PLAT WAS PREPARED FROM FIELD NOTES OF ACTUAL SURVEYS MADE BY ME OR UNDER MY SUPERVISION AND THAT THE SAME ARE TRUE AND CORRECT TO THE BEST OF MY KNOWLEDGE AND BELIEF.

REGISTERED LAND SURVEYOR
 REGISTRATION NO. 161019
 STATE OF UTAH

Duchesne County Surveyor's File # 474

U&L UTAH ENGINEERING & LAND SURVEYING
 PHONE: (801) 789-1017
 85 SOUTH 200 EAST - VERNAL, UTAH 84078

SCALE: 1" = 300'	DATE SURVEYED: 12-12-94	DATE DRAWN: 12-15-94
SURVEYED BY: J.F. L.D.T.	DRAWN BY: D.R.B.	
WEATHER: WARM	FILE: 2 2 2 9 5	

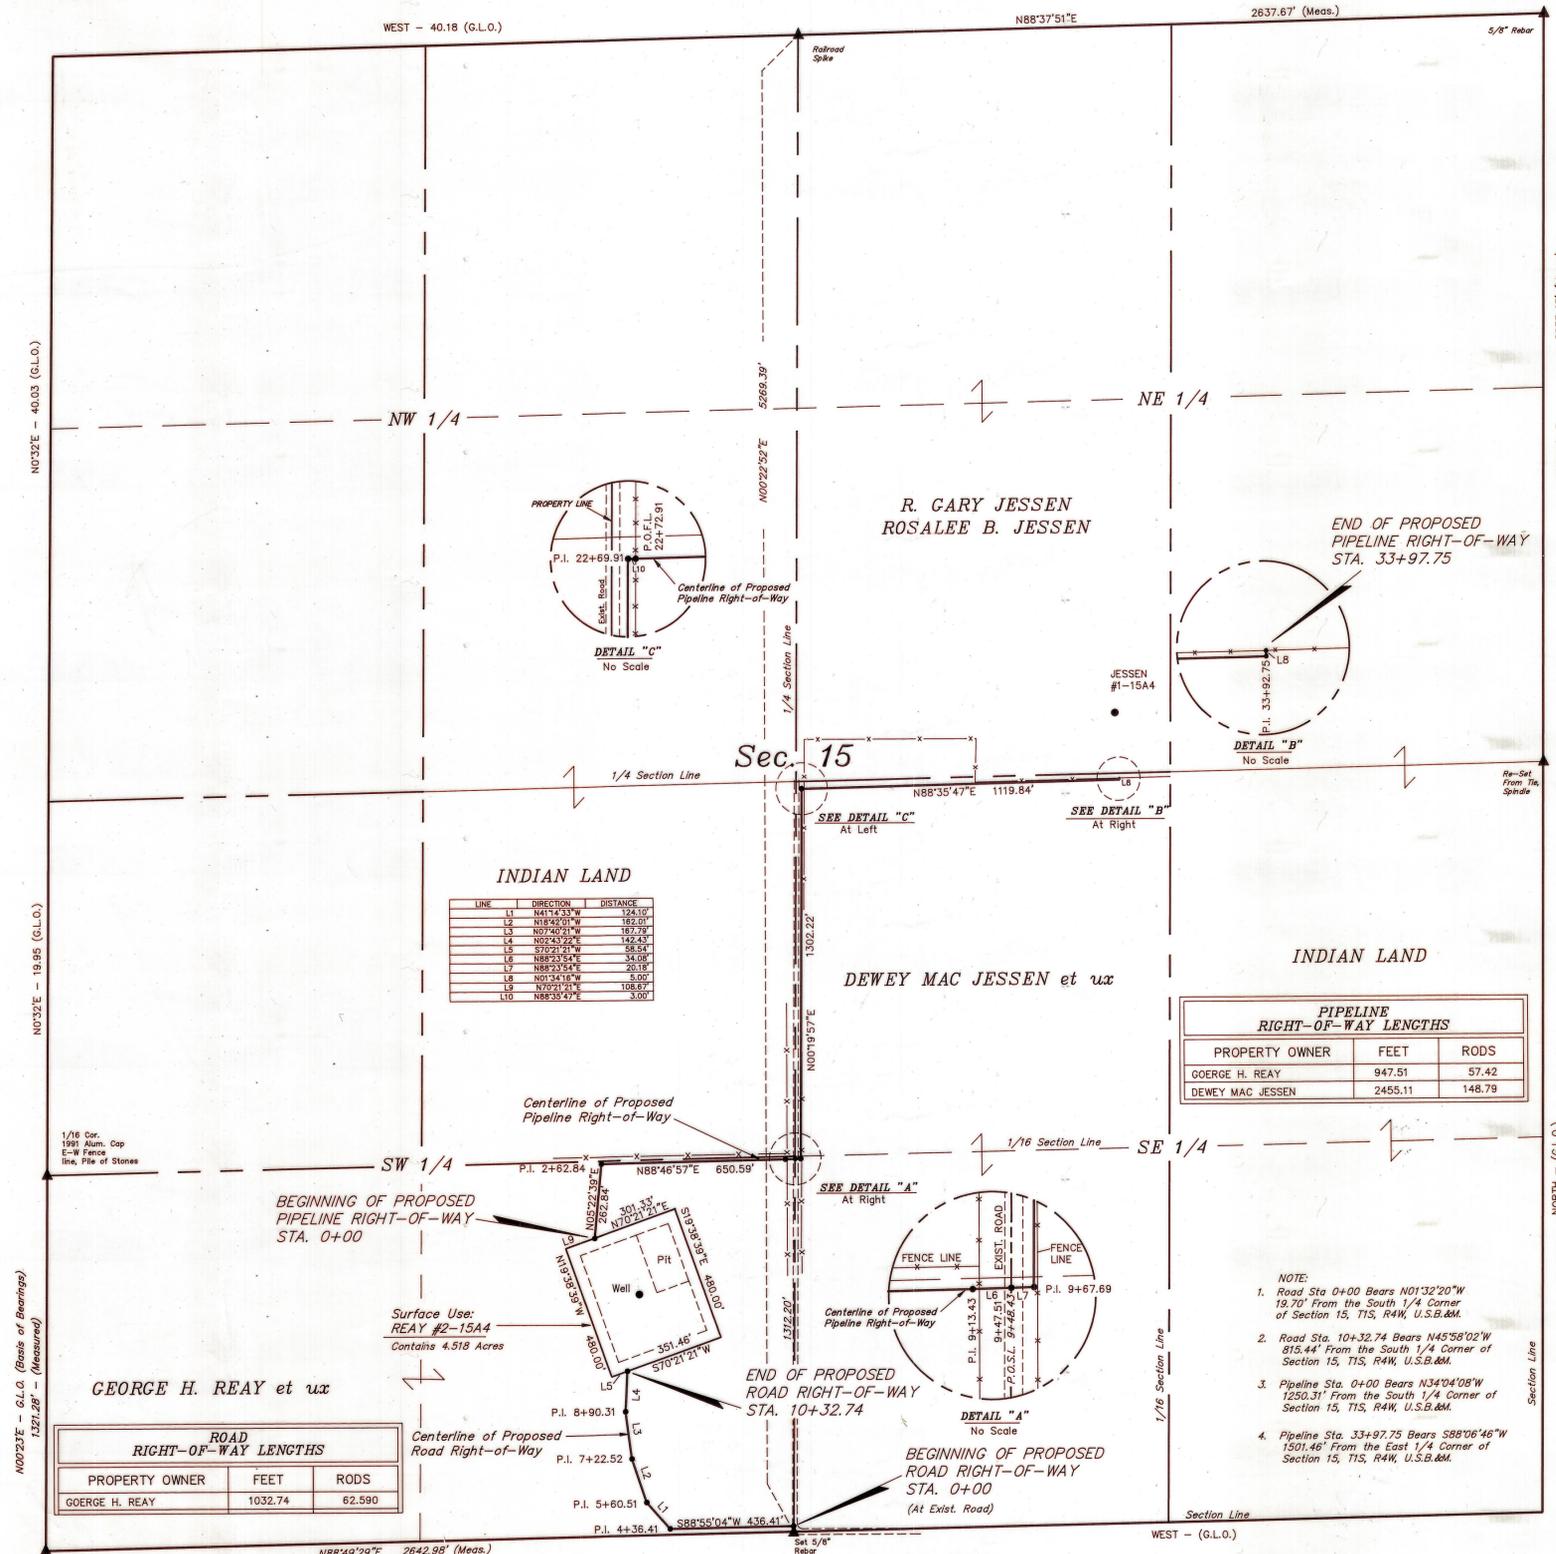

INDIAN LAND

LINE	DIRECTION	DISTANCE
L1	N47°43'33"W	124.10'
L2	N88°23'54"E	162.01'
L3	N07°40'21"W	167.79'
L4	N02°43'22"E	142.43'
L5	S70°21'21"W	58.54'
L6	N59°38'39"W	480.00'
L7	N88°35'47"E	20.18'
L8	N01°34'16"W	5.00'
L9	N00°19'57"E	1302.22'
L10	N88°35'47"E	3.00'

PIPELINE RIGHT-OF-WAY LENGTHS

PROPERTY OWNER	FEET	RODS
GEORGE H. REAY	947.51	57.42
DEWEY MAC JESSEN	2455.11	148.79

ROAD RIGHT-OF-WAY LENGTHS

PROPERTY OWNER	FEET	RODS
GEORGE H. REAY	1032.74	62.590

LEGEND:
 ▲ = SECTION CORNERS LOCATED.
 --- = PROPERTY LINE
 P.O.P.L. = POINT ON PROPERTY LINE
 P.O.F.L. = POINT ON FENCE LINE

- NOTE:**
- Road Sta 0+00 Bears N01°32'20"W 19.70' From the South 1/4 Corner of Section 15, T1S, R4W, U.S.B.&M.
 - Road Sta. 10+32.74 Bears N45°58'02"W 815.44' From the South 1/4 Corner of Section 15, T1S, R4W, U.S.B.&M.
 - Pipeline Sta. 0+00 Bears N34°04'08"W 1250.31' From the South 1/4 Corner of Section 15, T1S, R4W, U.S.B.&M.
 - Pipeline Sta. 33+97.75 Bears S88°06'46"W 1501.46' From the East 1/4 Corner of Section 15, T1S, R4W, U.S.B.&M.

DRAWING NUMBER 474