


**PROPOSED PIPELINE RIGHT-OF-WAY**

(OMAN #2-32A4)

LOCATED IN  
SECTION 32, T1S, R4W, U.S.B.&M.  
& SECTION 5, T2S, R4W, U.S.B.&M.  
DUCHESE COUNTY, UTAH

UNTAH ENGINEERING & LAND SURVEYING WILL NOT BE RESPONSIBLE FOR LAND OWNER DISPUTES OR LAND OWNER PROPERTY LINE. THIS IS A CENTERLINE SURVEY ONLY - AND DOES NOT CONSTITUTE A PROPERTY SURVEY IN ANY WAY.

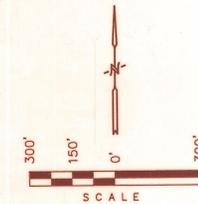

**PIPELINE RIGHT-OF-WAY DESCRIPTION FOR DANIEL DIRK OMAN/CATHERINE W. OMAN**

A 33' WIDE RIGHT-OF-WAY 16.5' ON EACH SIDE OF THE FOLLOWING DESCRIBED CENTERLINE.  
BEGINNING AT A POINT IN THE SW 1/4 SW 1/4 OF SECTION 32, T1S, R4W, U.S.B.&M. WHICH BEARS N44°29'08" E 1370.7' FROM THE SOUTHWEST CORNER OF SAID SECTION 32, THENCE N46°58'30" W 73.81'; THENCE N74°42'11" W 895.54'; THENCE S87°53'51" W 37.45'; THENCE S00°45'44" E 32.19'; THENCE S44°55'02" E 162.34'; THENCE N88°30'50" E 103.45'; THENCE S77°08'10" E 24.40'; THENCE N77°48'13" E 173.22'; THENCE S85°00'51" E 469.10'; THENCE N89°01'05" E 1314.81' TO A POINT IN THE SW 1/4 NE 1/4 OF SAID SECTION 5, WHICH BEARS S18°00'31" E 2194.65' FROM THE NORTH 1/4 CORNER OF SAID SECTION 5. THE SIDE LINES OF SAID DESCRIBED RIGHT-OF-WAY BEING SHORTENED OR ELONGATED TO MEET THE GRANTOR'S PROPERTY LINES. BASIS OF BEARINGS IS THE NORTH LINE OF THE NW 1/4 OF SECTION 5, T2S, R4W, U.S.B.&M., WHICH IS ASSUMED FROM G.L.O. INFORMATION TO BEAR S89°30' W. CONTAINS 2.916 ACRES MORE OR LESS.

**PIPELINE RIGHT-OF-WAY DESCRIPTION FOR GEORGE CHANDLER PROPERTY**

A 33' WIDE RIGHT-OF-WAY 16.5' ON EACH SIDE OF THE FOLLOWING DESCRIBED CENTERLINE.  
BEGINNING AT A POINT ON THE WEST LINE OF THE SE 1/4 NW 1/4 OF SECTION 5, T2S, R4W, U.S.B.&M., WHICH BEARS S32°50'56" E 2473.91' FROM THE NORTHWEST CORNER OF SAID SECTION 5, THENCE S77°08'10" E 24.40'; THENCE N77°48'13" E 173.22'; THENCE S85°00'51" E 469.10'; THENCE N89°01'05" E 1314.81' TO A POINT IN THE SW 1/4 NE 1/4 OF SAID SECTION 5, WHICH BEARS S18°00'31" E 2194.65' FROM THE NORTH 1/4 CORNER OF SAID SECTION 5. THE SIDE LINES OF SAID DESCRIBED RIGHT-OF-WAY BEING SHORTENED OR ELONGATED TO MEET THE GRANTOR'S PROPERTY LINES. BASIS OF BEARINGS IS THE NORTH LINE OF THE NW 1/4 OF SECTION 5, T2S, R4W, U.S.B.&M., WHICH IS ASSUMED FROM G.L.O. INFORMATION TO BEAR S89°30' W. CONTAINS 1.506 ACRES MORE OR LESS.

**SURVEYOR'S NARRATIVE**

WE WERE REQUESTED BY COASTAL OIL & GAS CORP. TO SURVEY THE OMAN #2-32A4 PIPELINE LOCATION IN SECTION 32, T1S, R4W, U.S.B.&M. & SECTION 5, T2S, R4W, U.S.B.&M. AS CONTROL FOR THIS SURVEY WE HAVE USED THE CORNERS SHOWN AS LOCATED HEREON. AS BASIS OF BEARINGS WE HAVE ASSUMED THE BEARING OF S89°30' W ALONG THE NORTH LINE OF THE NW 1/4 OF SECTION 5, T1S, R4W, U.S.B.&M.

**LEGEND:**

- ▲ = SECTION CORNERS LOCATED.
- P.O.S.L. = POINT ON SECTION LINE
- P.O.1/16.S.L. = POINT ON 1/16 SECTION LINE
- = PROPERTY LINE

NOTE: OWNERSHIPS SHOWN HEREON WERE OBTAINED FROM THE DUCHESE COUNTY RECORDER'S OFFICE ON THE DATE SHOWN ON THIS PLAT.

FILE NO. \_\_\_\_\_ FEE PAID \$ \_\_\_\_\_ AT THE REQUEST OF UNTAH ENGINEERING AND LAND SURVEYING, THIS \_\_\_\_\_ DAY OF \_\_\_\_\_, 19\_\_\_\_.

**DUCHESE COUNTY SURVEYOR'S CERTIFICATE**

THE DUCHESE COUNTY SURVEYOR, HAS CHECKED THIS PLAT FOR FORM AND ADHERANCE TO THE STATE OF UTAH REQUIREMENTS FOR ITEMS TO BE ON A SURVEYOR'S PLAT FOR RECORDING WITH THE COUNTY SURVEYORS OFFICE, ON THIS \_\_\_\_\_ DAY OF \_\_\_\_\_, 19\_\_\_\_.

DUCHESE COUNTY SURVEYOR

**CERTIFICATE**

THIS IS TO CERTIFY THAT THE ABOVE PLAT WAS PREPARED FROM FIELD NOTES OF ACTUAL SURVEYS MADE BY ME OR UNDER MY SUPERVISION AND THAT THE SAME ARE TRUE AND CORRECT TO THE BEST OF MY KNOWLEDGE AND BELIEF.


REGISTERED LAND SURVEYOR  
REGISTRATION NO. 161318  
STATE OF UTAH

REVISED: 3-20-96 D.R.B.

**UNTAH ENGINEERING & LAND SURVEYING**  
PHONE: (801) 789-1017  
85 SOUTH 200 EAST - VERNAL, UTAH 84078

SCALE: 1" = 300'	DATE SURVEYED: 12-22-95	DATE DRAWN: 12-26-95
SURVEYED BY: G.S. D.C.	DRAWN BY: D.R.B.	
WEATHER: COLD	FILE: 31453	

Sec. 32

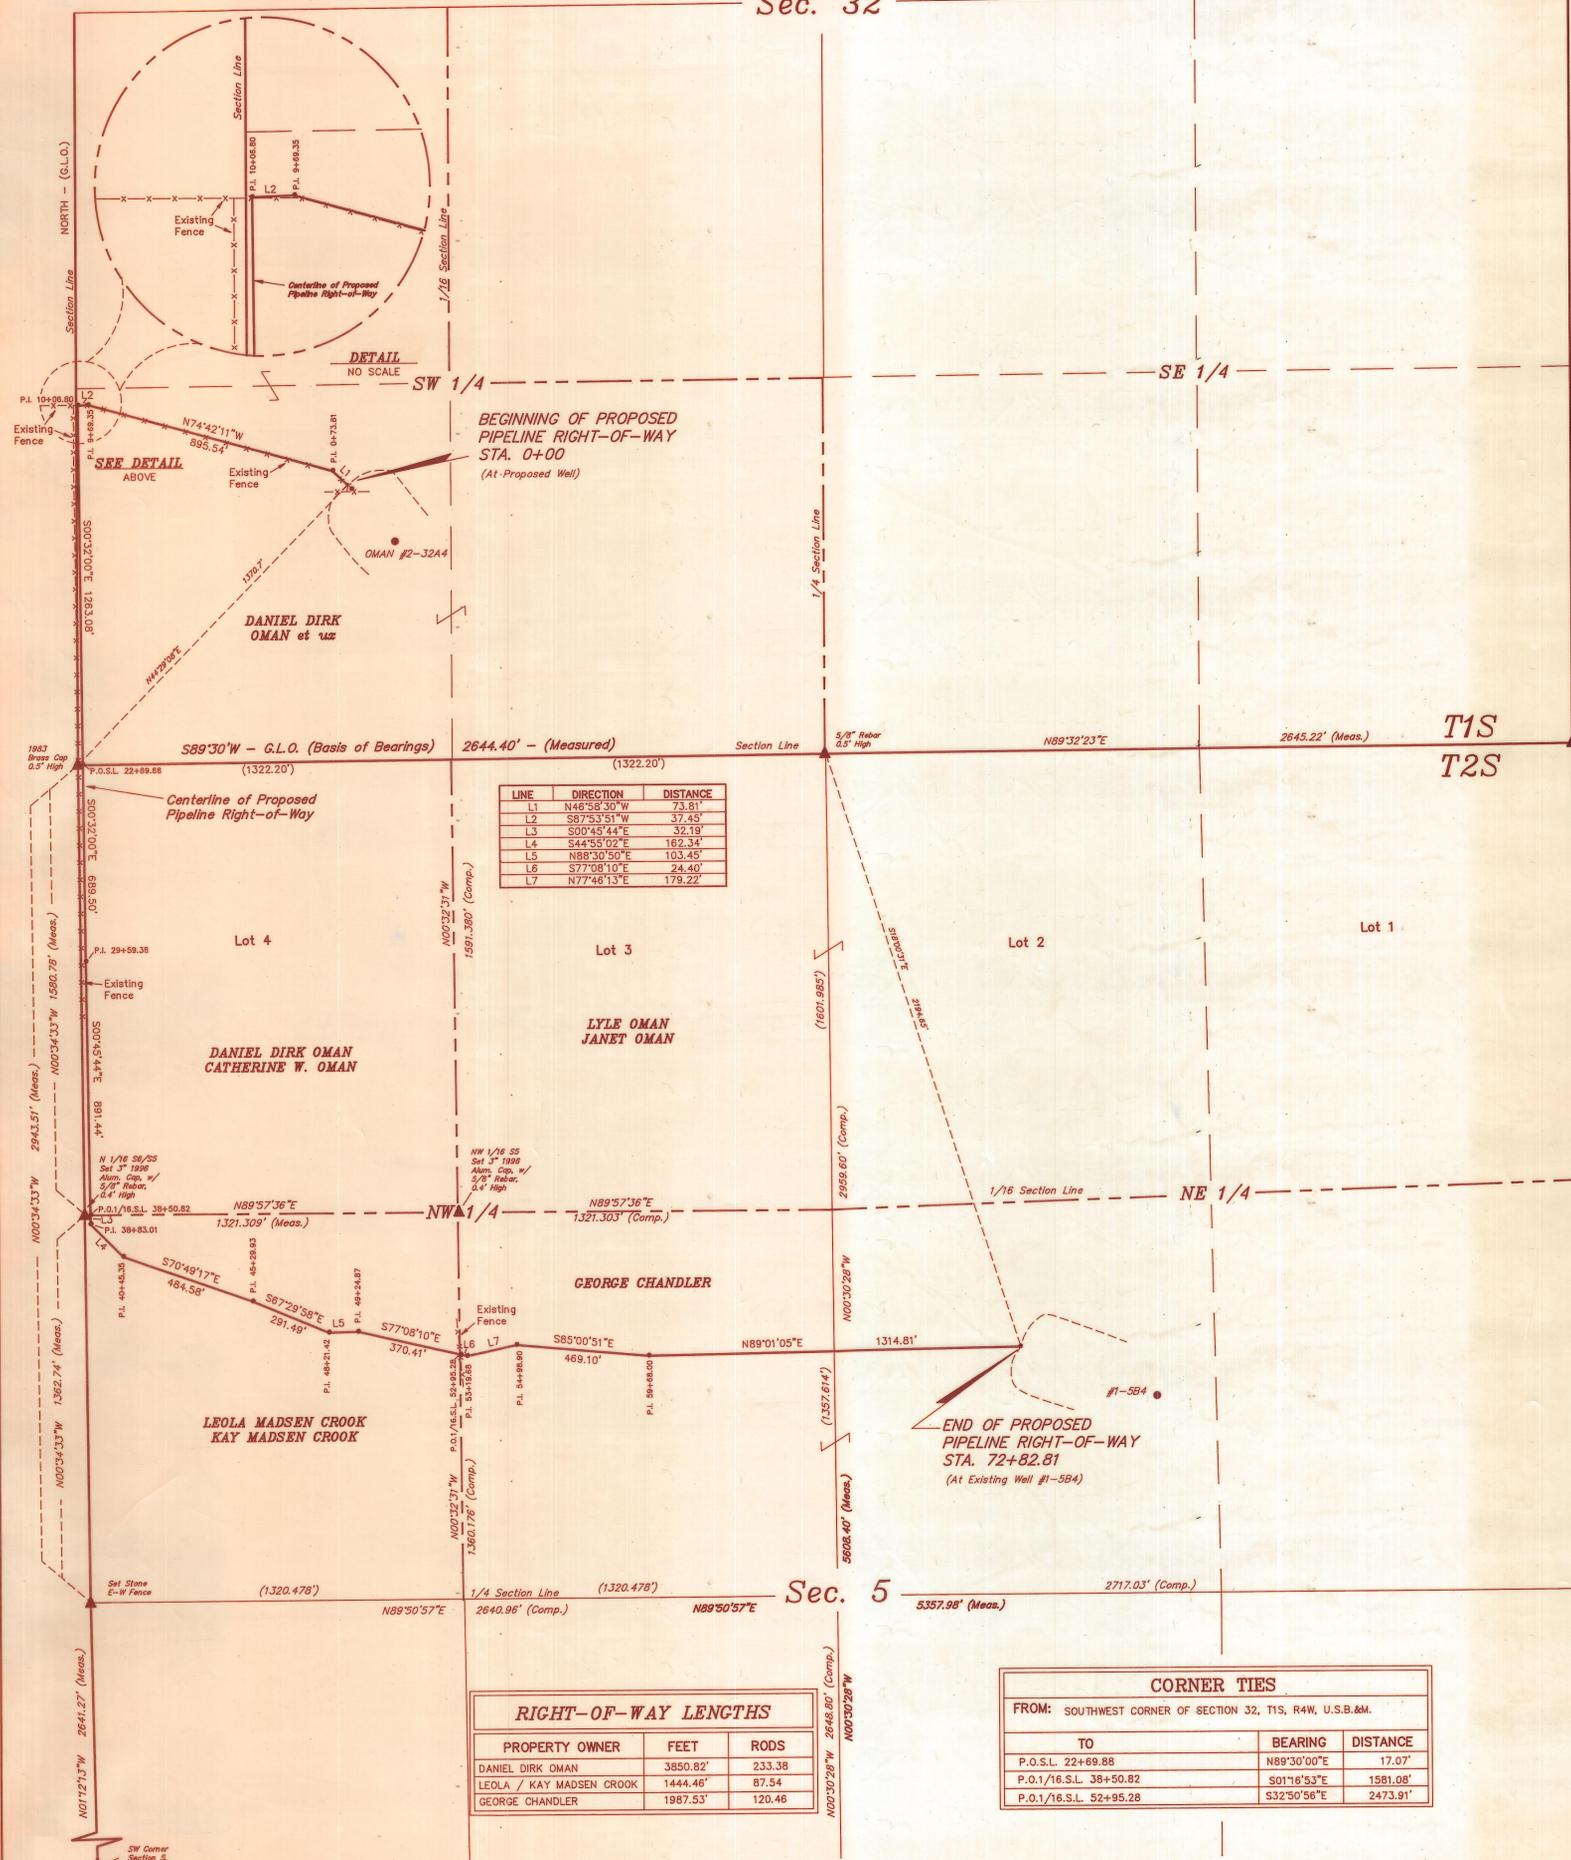


LINE	DIRECTION	DISTANCE
L1	N46°58'30"W	73.81'
L2	S87°53'51"W	37.45'
L3	S00°45'44"E	32.19'
L4	S44°55'02"E	162.34'
L5	N88°30'50"E	103.45'
L6	S77°08'10"E	24.40'
L7	N77°48'13"E	179.22'

**RIGHT-OF-WAY LENGTHS**

PROPERTY OWNER	FEET	RODS
DANIEL DIRK OMAN	3850.82'	233.38
LEOLA / KAY MADSEN CROOK	1444.46'	87.54
GEORGE CHANDLER	1987.53'	120.46

**CORNER TIES**

TO	BEARING	DISTANCE
P.O.S.L. 22+69.88	N89°30'00"E	17.07'
P.O.1/16.S.L. 38+50.82	S01°16'53"E	1581.08'
P.O.1/16.S.L. 52+95.28	S32°50'56"E	2473.91'

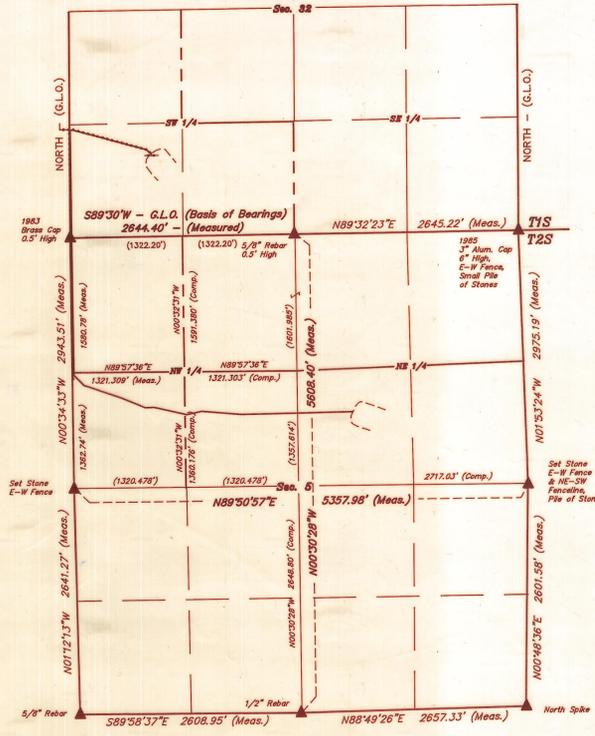

**DETAIL**  
SCALE 1" = 1000'