


PROPERTY SURVEY FOR
ORLAN OMAN


SECTION 25, TOWNSHIP 1 SOUTH, RANGE 4 WEST
UINTAH SPECIAL BASE AND MERIDIAN

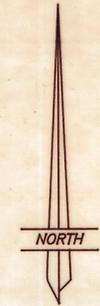

SCALE: 1"=100'


DESCRIPTION OF PARCEL

BEGINNING AT A POINT WHICH IS NORTH 90°00'00" EAST 920.05 FEET FROM THE WEST QUARTER CORNER OF SECTION 25, TOWNSHIP 1 SOUTH, RANGE 4 WEST OF THE UTAH SPECIAL BASE AND MERIDIAN;
THENCE NORTH 0°00'00" EAST 64.50 FEET;
THENCE SOUTH 90°00'00" EAST 150.00 FEET;
THENCE NORTH 0°00'00" EAST 115.93 FEET;
THENCE NORTH 36°23'31" WEST 39.60 FEET;
THENCE NORTH 49°04'18" EAST 56.08 FEET;
THENCE SOUTH 90°00'00" EAST 222 FEET, MORE OR LESS TO THE WEST LINE OF THE SW1/4 OF THE NW1/4 OF SAID SECTION;
THENCE SOUTH 249.05 FEET TO THE SOUTHEAST CORNER OF SAID SW1/4;
THENCE SOUTH 90°00'00" WEST 391.00 FEET TO THE POINT OF BEGINNING,
CONTAINING 1.61 ACRES, MORE OR LESS.

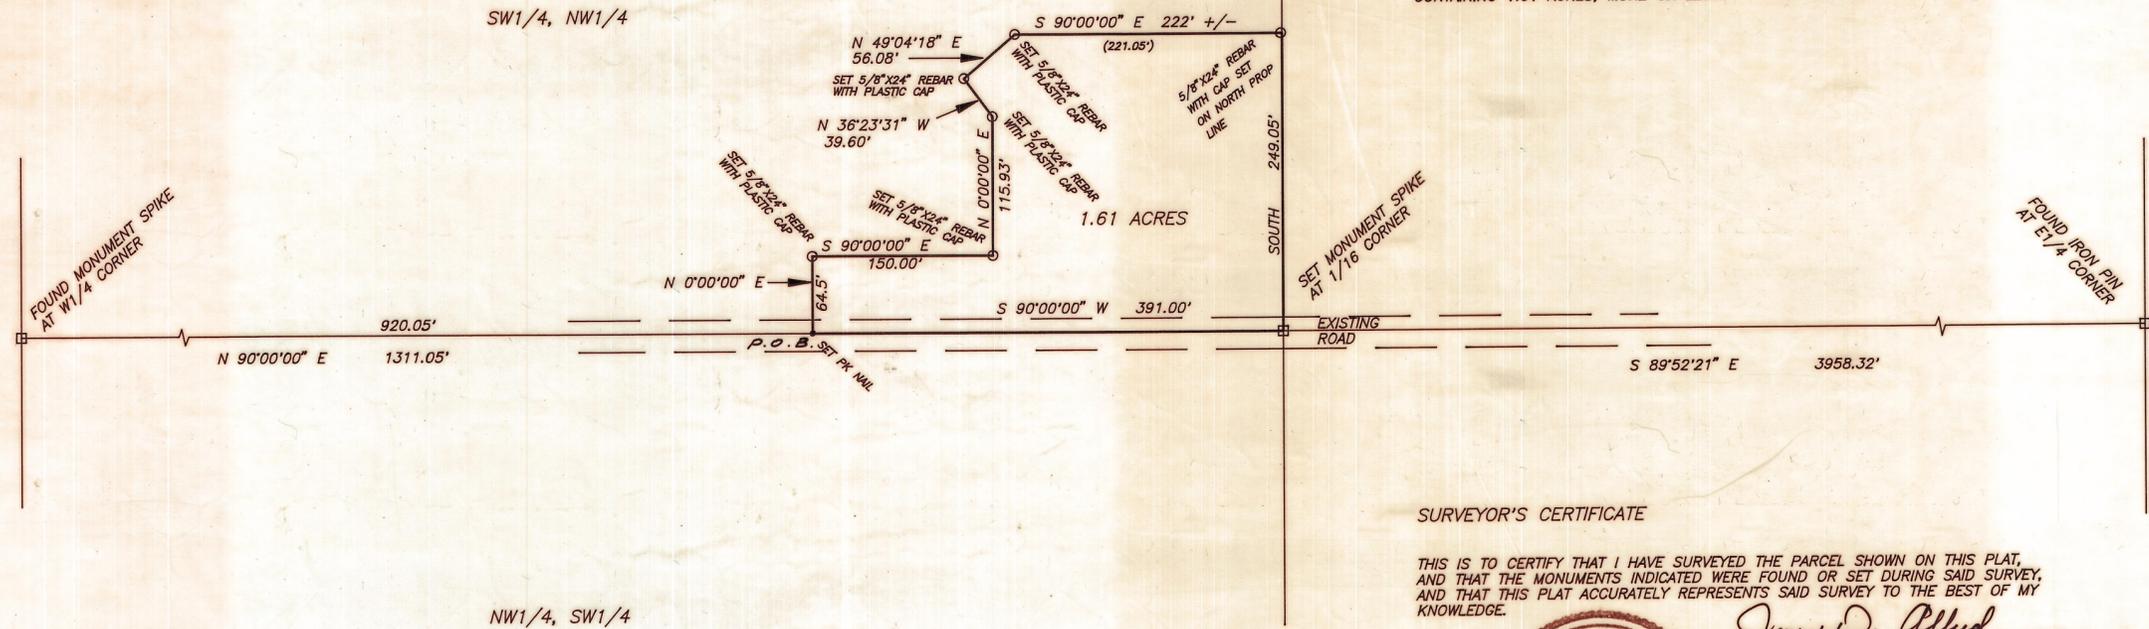

SURVEYOR'S CERTIFICATE

THIS IS TO CERTIFY THAT I HAVE SURVEYED THE PARCEL SHOWN ON THIS PLAT, AND THAT THE MONUMENTS INDICATED WERE FOUND OR SET DURING SAID SURVEY, AND THAT THIS PLAT ACCURATELY REPRESENTS SAID SURVEY TO THE BEST OF MY KNOWLEDGE.

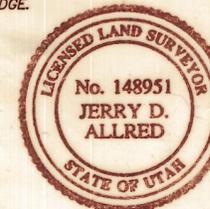

Jerry D. Allred
JERRY D. ALLRED, LICENSED LAND SURVEYOR,
CERTIFICATE NO. 148951 (UTAH)

Duch Co Surveyor File No 647

JERRY D. ALLRED & ASSOCIATES
SURVEYING AND ENGINEERING CONSULTANTS

121 NORTH CENTER STREET
P.O. BOX 975
DUCHESNE, UTAH 84021
(801)-738-5352