


PROPERTY SURVEY FOR


BRYCE MURRAY

SECTION 18, TOWNSHIP 1 SOUTH, RANGE 4 WEST

UINTAH SPECIAL BASE AND MERIDIAN

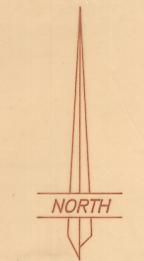

SCALE: 1"=200'

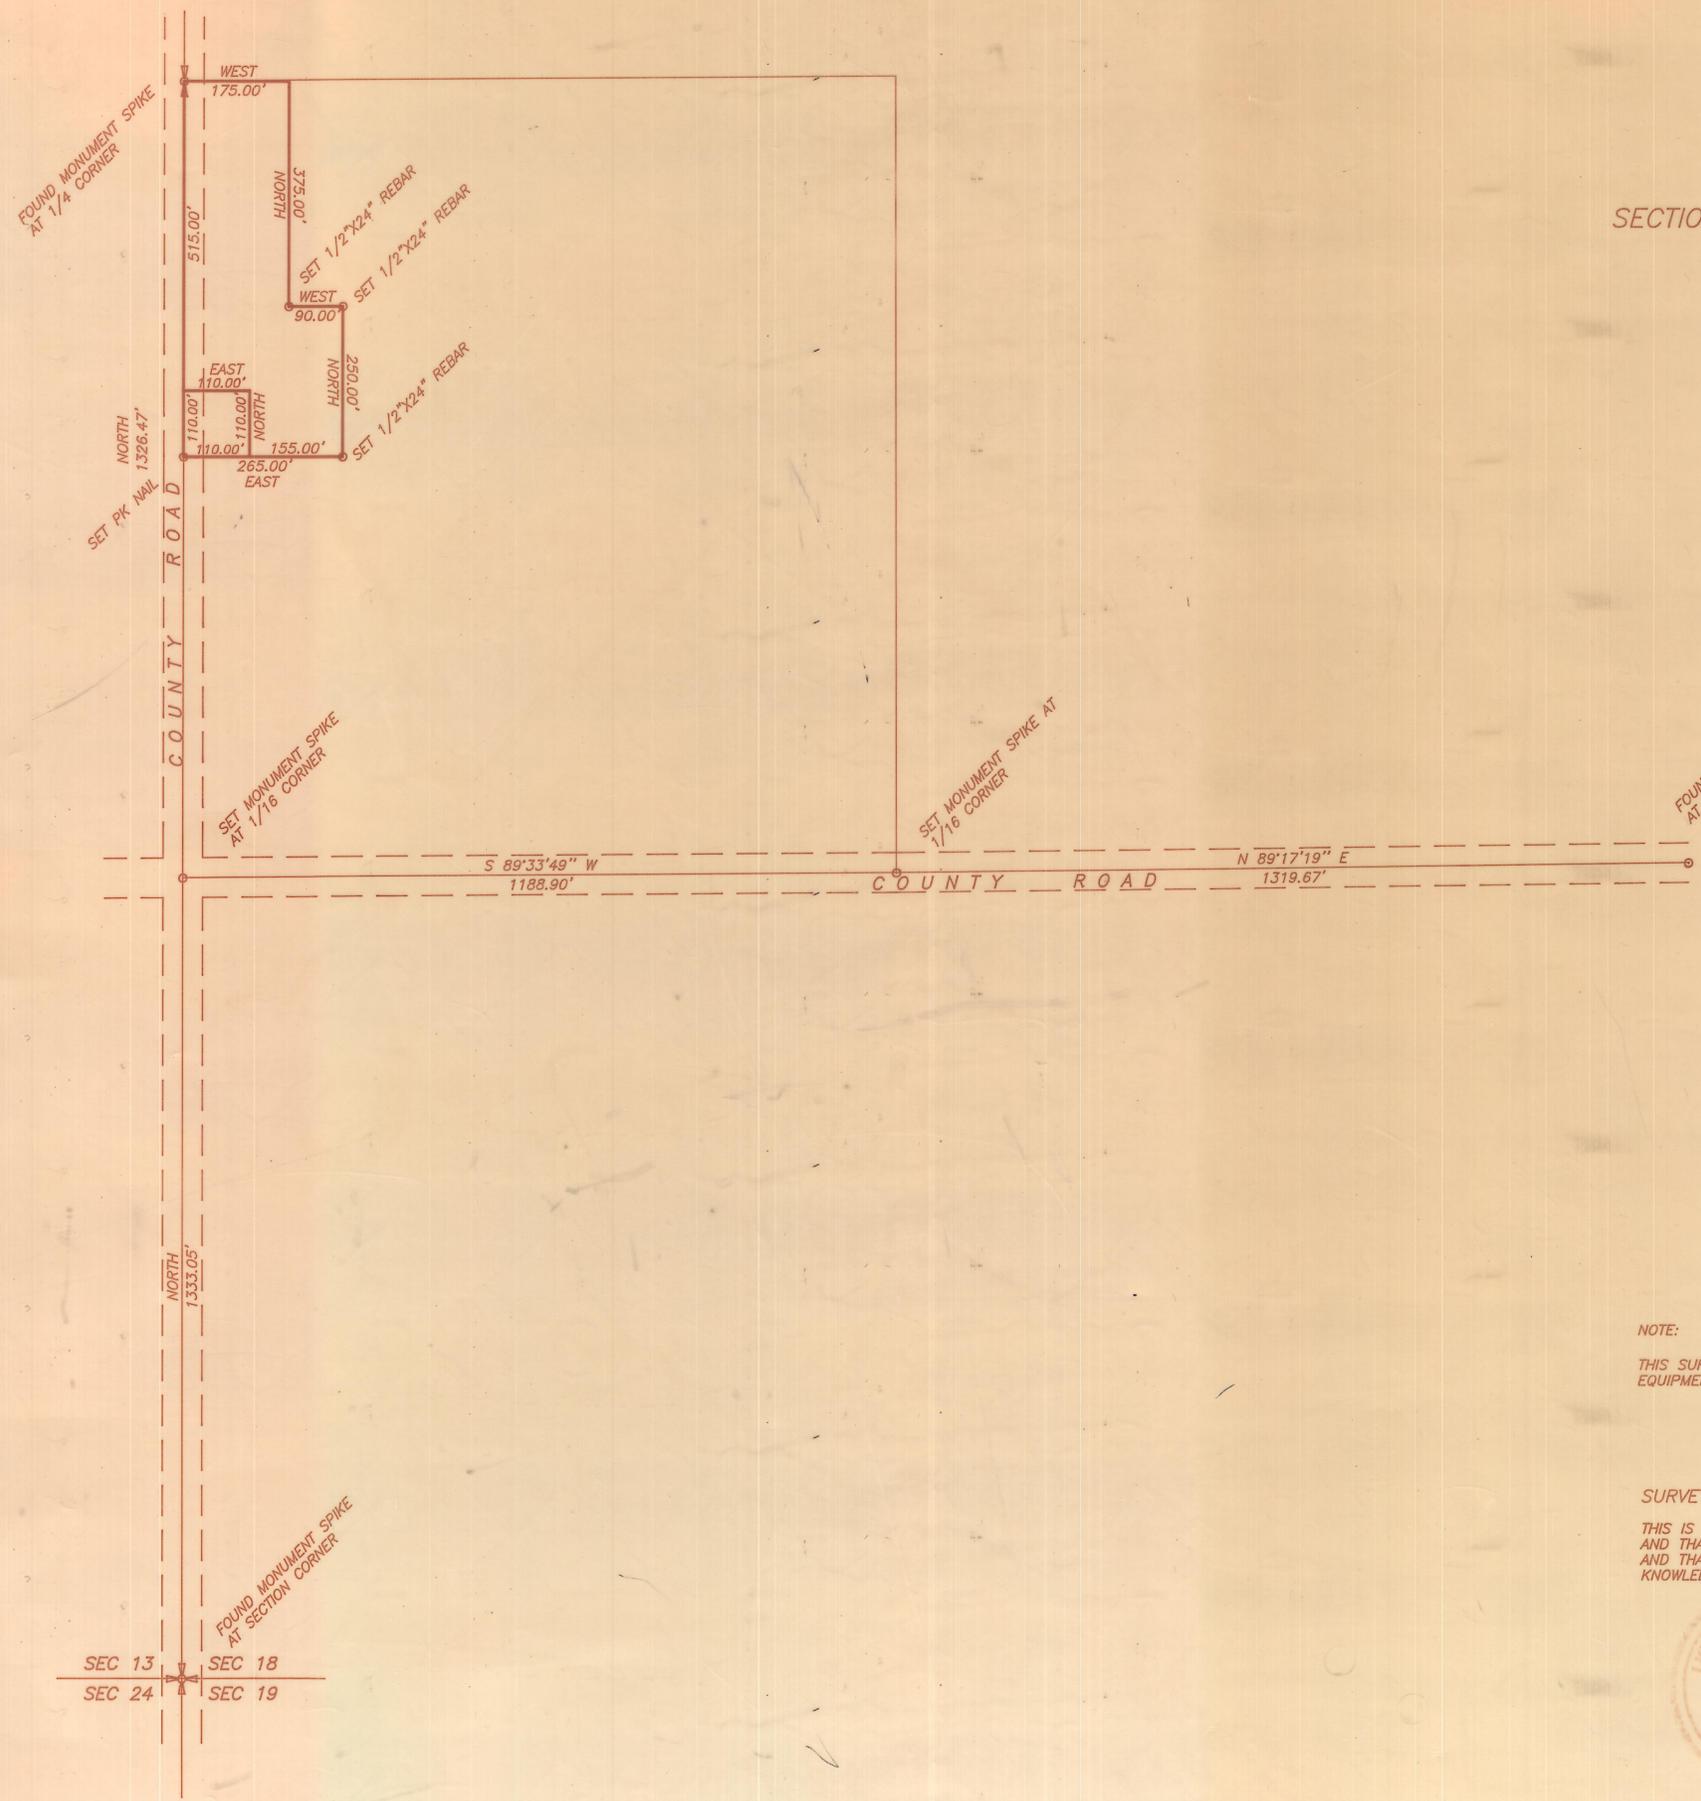


NOTE:

THIS SURVEY WAS PERFORMED USING GLOBAL POSITIONING SYSTEM (G.P.S.) PROCEDURES AND EQUIPMENT.

SURVEYOR'S CERTIFICATE

THIS IS TO CERTIFY THAT I HAVE SURVEYED THE PARCELS SHOWN ON THIS PLAT, AND THAT THE MONUMENTS INDICATED WERE FOUND OR SET DURING SAID SURVEY, AND THAT THIS PLAT ACCURATELY REPRESENTS SAID SURVEY TO THE BEST OF MY KNOWLEDGE.

Jerry D. Allred
JERRY D. ALLRED, LICENSED LAND SURVEYOR, CERTIFICATE NO. 148951

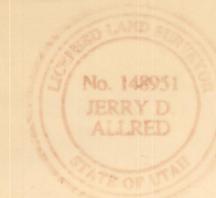

County Surveyor File No. 720
JERRY D. ALLRED & ASSOCIATES
SURVEYING CONSULTANTS
121 NORTH CENTER ST.--P.O. BOX 975
DUCHESNE, UTAH 84021
(801) 738-5357

SEC 13 SEC 18
SEC 24 SEC 19