


PROPERTY SURVEY FOR

ROBIN HILL

SECTION 32, TOWNSHIP 1 SOUTH, RANGE 4 WEST

UINTAH SPECIAL BASE AND MERIDIAN

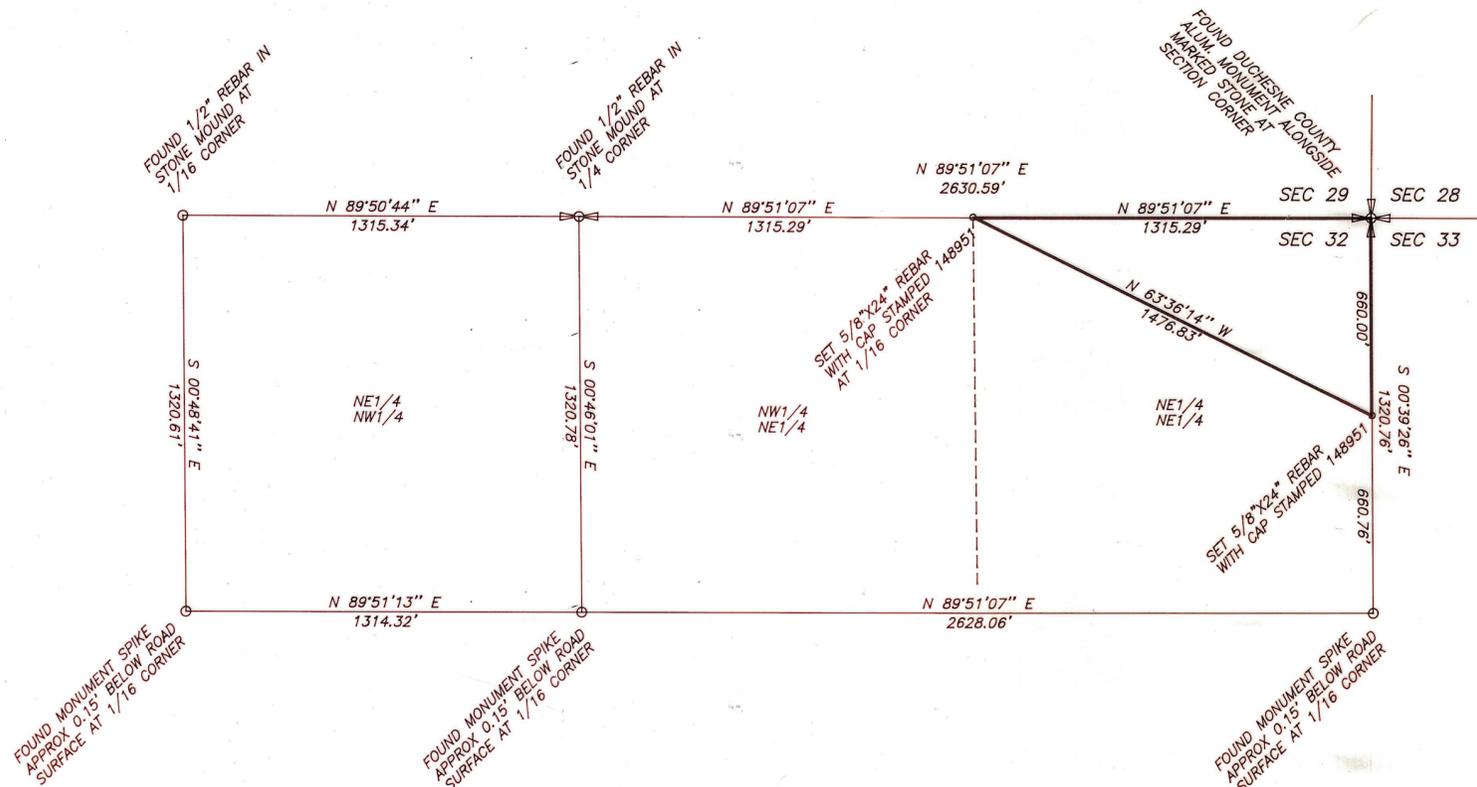


NOTE:

THIS SURVEY WAS PERFORMED USING GLOBAL POSITIONING SYSTEM (G.P.S.) PROCEDURES AND EQUIPMENT. THE BEARINGS ARE BASED ON WGS 84 DATUM.



SCALE: 1"=400'

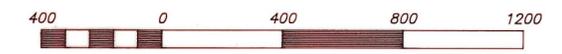

PARCEL DESCRIPTION

BEGINNING AT THE NORTHEAST CORNER OF SECTION 32, TOWNSHIP 1 SOUTH, RANGE 4 WEST OF THE UINTAH SPECIAL BASE AND MERIDIAN;
 THENCE SOUTH 0°39'26" EAST 660.00 FEET ALONG THE EAST LINE OF THE NE1/4 OF THE NE1/4 OF SAID SECTION;
 THENCE NORTH 63°36'14" WEST 1476.83 FEET TO THE NORTHWEST CORNER OF SAID NE1/4 OF SAID SECTION;
 THENCE NORTH 89°51'07" EAST 1315.29 FEET TO THE POINT OF BEGINNING,
 CONTAINING 9.96 ACRES.

NARRATIVE

THIS SURVEY WAS PERFORMED TO SET OUT THE BOUNDARY ON A PARCEL OF LAND AS DETERMINED BY MR. ROBIN HILL. THE MONUMENTS INDICATED ON THE PLAT WERE FOUND AS SHOWN.

SURVEYOR'S CERTIFICATE

THIS IS TO CERTIFY THAT I HAVE SURVEYED THE PARCEL SHOWN ON THIS PLAT, AND THAT THE MONUMENTS INDICATED WERE FOUND OR SET DURING SAID SURVEY, AND THAT THIS PLAT ACCURATELY REPRESENTS SAID SURVEY TO THE BEST OF MY KNOWLEDGE.

Jerry D. Allred

JERRY D. ALLRED, LICENSED LAND SURVEYOR, CERTIFICATE NO. 148951

County Surveyor's File # 926

	JERRY D. ALLRED & ASSOCIATES SURVEYING CONSULTANTS
	121 NORTH CENTER ST.—P.O. BOX 975 DUCHESNE, UTAH 84021 (435) 738-5357