
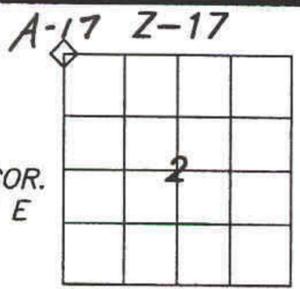


DUCHESNE COUNTY MONUMENT SURVEY RECORD

T1S R5W
 SEC 34 | SEC 35
 SEC 3 | SEC 2
 T2S R5W
 U.S.B.&M.

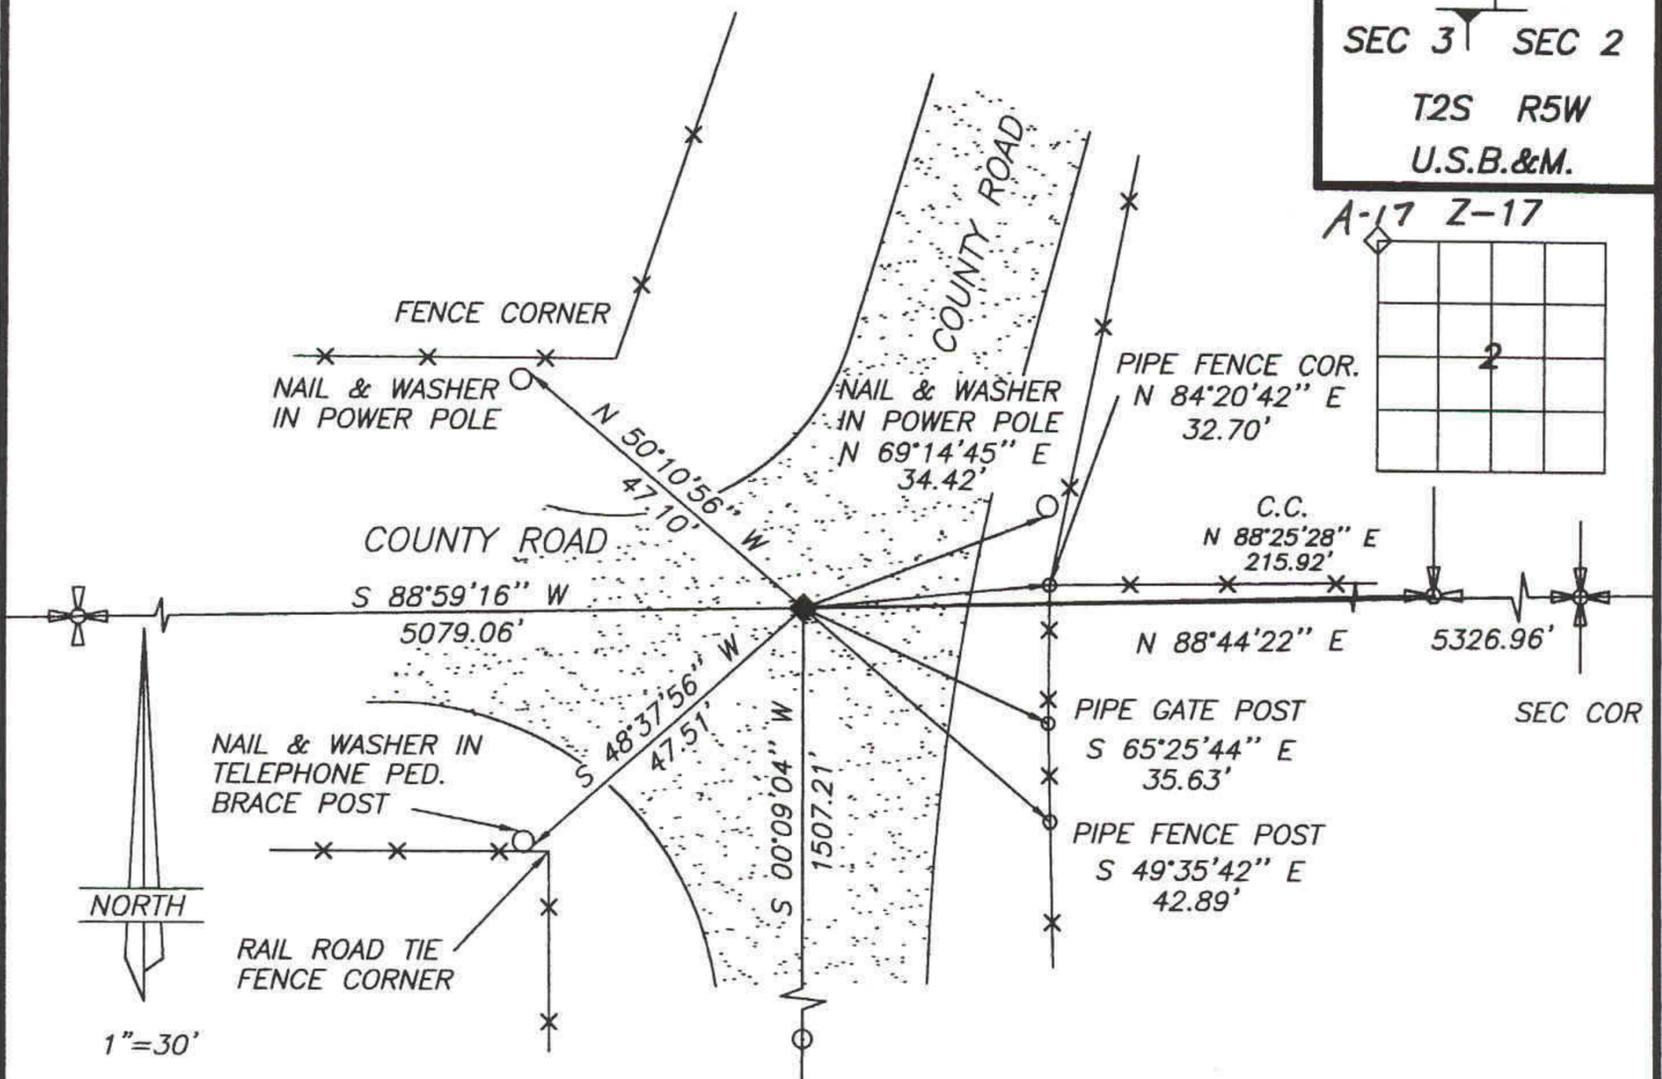

DESCRIPTION OF CORNER EVIDENCE FOUND

FOUND SPINDLE IN ASPHALT ROAD

DESCRIPTION OF MONUMENT AND ACCESSORIES ESTABLISHED TO PERPETUATE THE ORIGINAL LOCATION OF THE CORNER

(REFERENCED AS SHOWN)

STATE PLANE COORDINATE DATA

CERTIFICATION

20 DEC 2002

I Jerry D. Allred, Professional Land Surveyor, State of Utah, do hereby certify that I have performed or reviewed the work done on the diagrammed corner as reported on this recordation form and approve same

Date 13 Nov 2002

Jerry D. Allred, Professional Land Surveyor
 Certificate No. 148951
 Duchesne County Surveyor

