
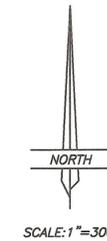


PROPERTY SURVEY FOR
DAN PHELPS (FALCON'S LEDGE)
 SECTIONS 25 & 26, TOWNSHIP 1 SOUTH, RANGE 5 WEST
 UINTAH SPECIAL BASE AND MERIDIAN

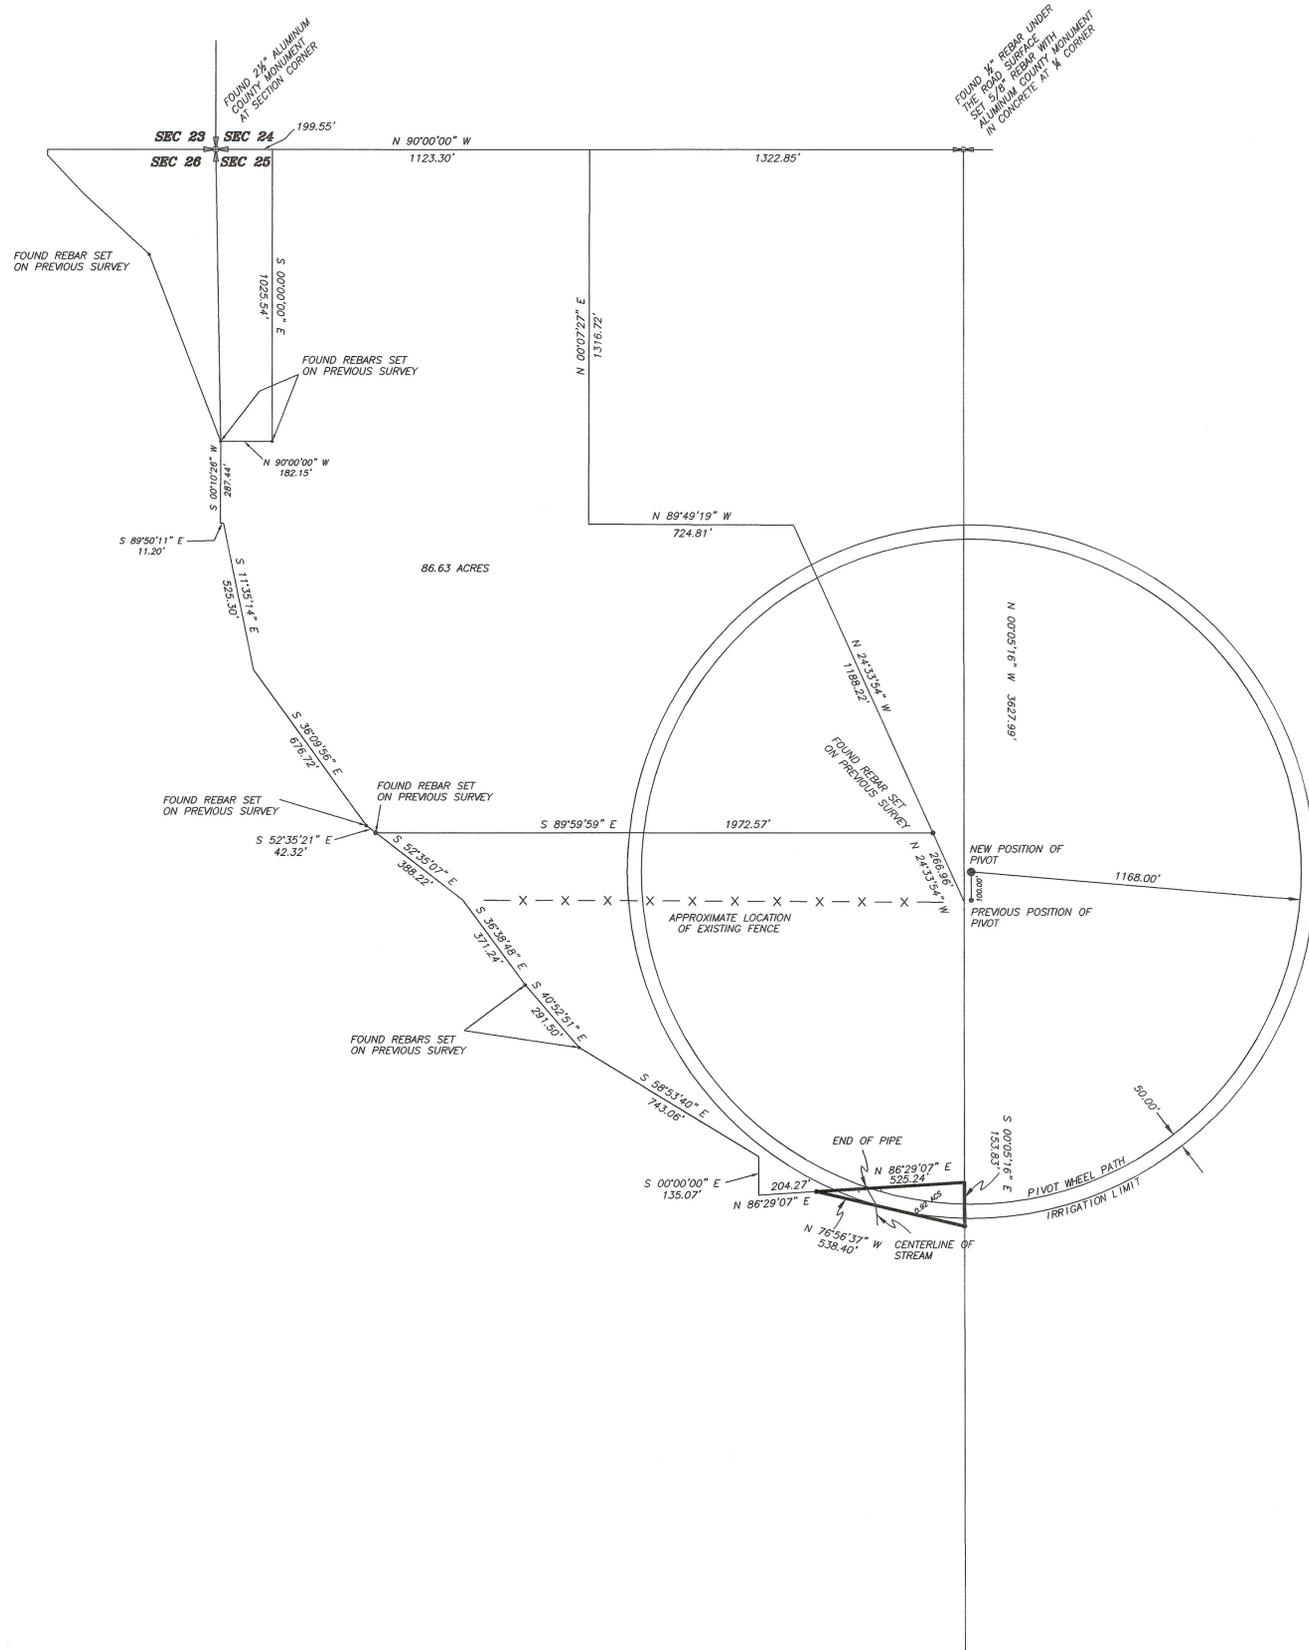

DESCRIPTION OF PARCEL

Beginning at a point on the East line of the SW1/4 of Section 25, Township 1 South, Range 5 West of the Uintah Special Base and Meridian, said point being South 00°05'16\"/>

NARRATIVE

This survey was requested by Mr. Dan Phelps in order to determine the boundary lines of a parcel of land needed to complete a circular irrigation pivot on the Max Anderson property to the East. The property corners needed to perform this survey were found or set on previous surveys in the area and used to control this survey.

THIS SURVEY WAS PERFORMED USING G.P.S. (GLOBAL POSITIONING SYSTEM) PROCEDURES AND EQUIPMENT. THE BASIS OF BEARINGS WAS BASED ON WGS-84 DATUM.

SURVEYOR'S CERTIFICATE

This is to certify that I have surveyed the parcel of land shown on this plot, and that the monuments indicated were found or set during said survey, and that this plot accurately represents said survey to the best of my knowledge.



Jerry D. Allred, Licensed Land Surveyor,
 Certificate 148951 (Utah)

County Surveyor's File # 1330

JERRY D. ALLRED & ASSOCIATES
 SURVEYING CONSULTANTS
 121 NORTH CENTER ST. - P.O. BOX 975
 DUCHESNE, UTAH 84021
 (435) 738-5357