


BOUNDARY LINE ADJUSTMENT SURVEY FOR
BARBARA LINDSAY
 SECTION 33,
 TOWNSHIP 1 SOUTH
 RANGE 5 WEST
 UTAH SPECIAL BASE &
 MERIDIAN

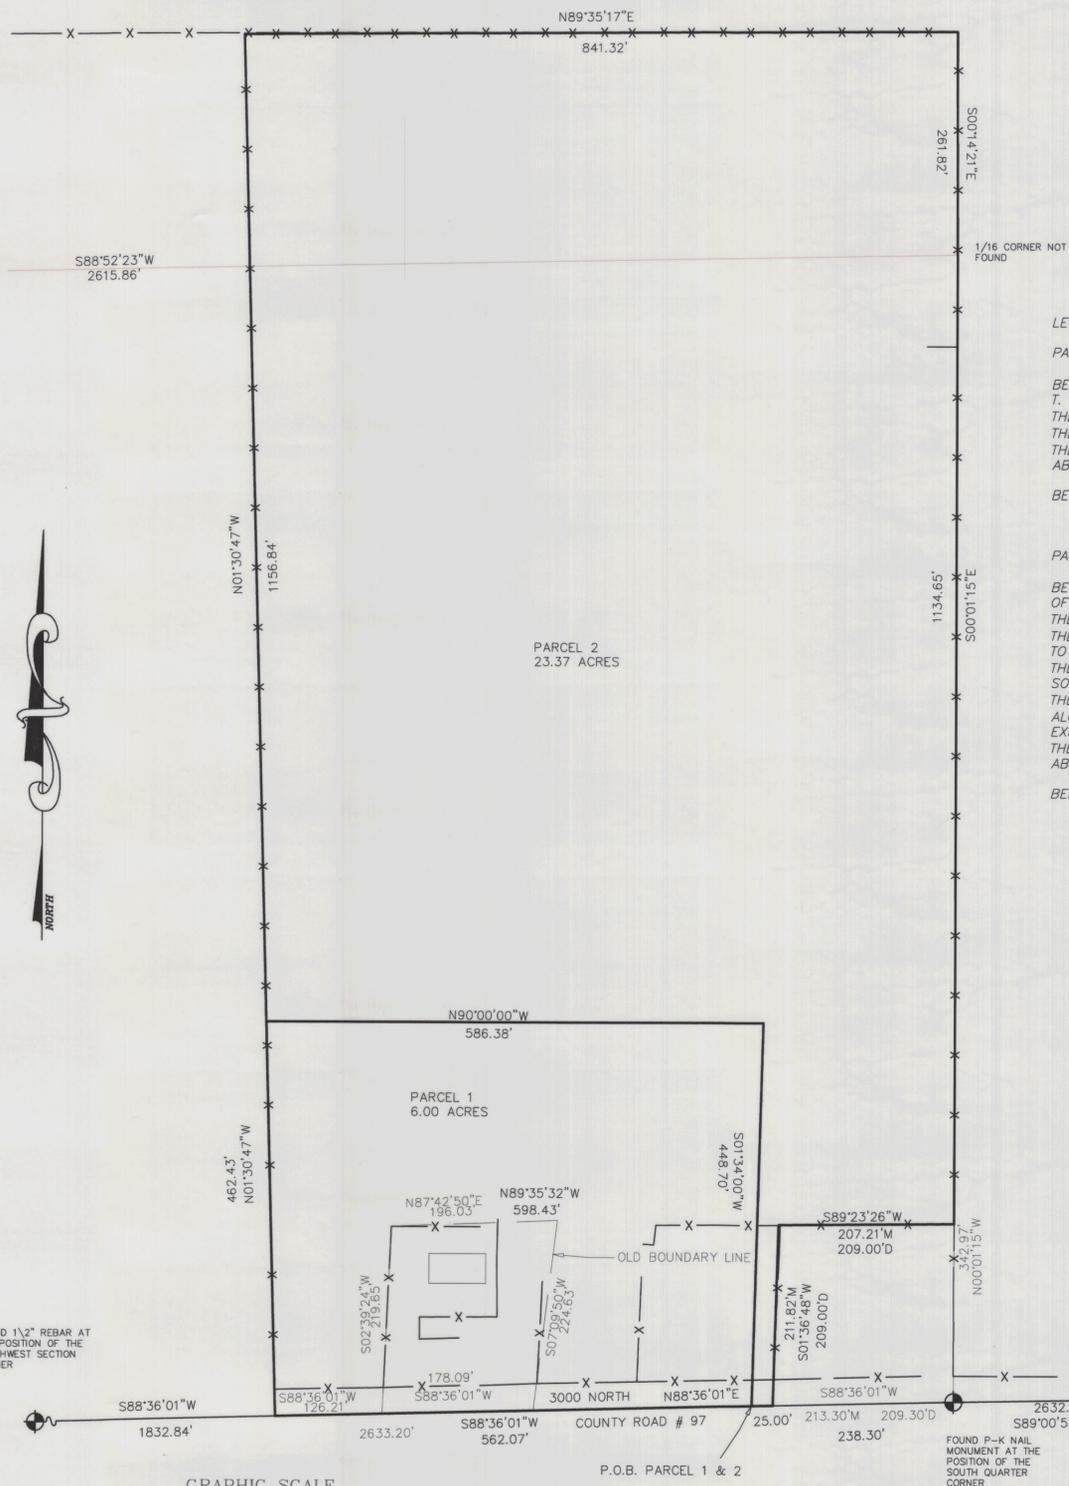

LEGAL DESCRIPTION

PARCEL 1

BEGINNING 238.30 FEET S. 88°36'01" W. OF THE SOUTH QUARTER CORNER OF SECTION 33, T. 1 S., R. 5 W. U.S.B.&M.
 THENCE S. 88°36'01" W. 562.07 FEET ALONG THE SOUTH LINE OF SAID SECTION 33;
 THENCE N. 1°30'47" W. 462.43 FEET; THENCE N. 90°00'00" E. 586.38 FEET;
 THENCE S. 1°34'00" W. 448.70 FEET TO THE POINT OF BEGINNING.
 ABOVE DESCRIBED PARCEL CONTAINS 6.00 ACRES.

BEING SUBJECT TO THAT PORTION BEING USED FOR COUNTY ROAD RIGHT OF WAY

PARCEL 2

BEGINNING 238.30 FEET S. 88°36'01" W. OF THE SOUTH QUARTER CORNER OF SECTION 33, T. 1 S., R. 5 W. U.S.B.&M.
 THENCE N. 1°34'00" E. 448.70 FEET; THENCE S. 90°00'00" W. 586.38 FEET;
 THENCE N. 1°30'47" W. 1156.84 FEET; THENCE N. 89°35'17" E. 841.32 FEET
 TO THE EAST BOUNDARY LINE OF THE SOUTHWEST QUARTER OF SAID SECTION 33;
 THENCE S. 0°14'21" E. 261.82 FEET TO THE NORTHEAST CORNER OF THE
 SOUTHWEST QUARTER OF SAID SECTION 33;
 THENCE S. 0°01'15" E. 1134.65 FEET; THENCE S. 89°23'26" W. 207.21 FEET
 ALONG AN EXISTING FENCE LINE; THENCE S. 1°36'48" W. 211.82 ALONG AN
 EXISTING FENCE LINE;
 THENCE S. 88°36'01" W. 25.00 FEET TO THE POINT OF BEGINNING.
 ABOVE DESCRIBED PARCEL CONTAINS 23.37 ACRES.

BEING SUBJECT TO THAT PORTION BEING USED FOR COUNTY ROAD RIGHT OF WAY

OWNER'S CERTIFICATE

KNOW ALL MEN BY THESE PRESENT: THAT WE THE UNDERSIGNED, WARRANT OWNERSHIP OF THE PARCELS DESCRIBED BELOW, AND DO HEREBY ESTABLISH AND AGREE ON AND PLACE THE COMMON BOUNDARY LINE BETWEEN OUR INDIVIDUAL PROPERTIES AS SHOWN ON THIS PLAT.

GARY D. LINDSAY

BARBARA A. LINDSAY

ACKNOWLEDGMENT

STATE OF UTAH

COUNTY OF

)
) SS
)

ON THE DATE SHOWN, _____ PERSONALLY APPEARED BEFORE ME THE SIGNERS OF THE ABOVE CERTIFICATE WHO DULY ACKNOWLEDGED TO ME THAT THEY DID EXECUTE THE SAME.

MY COMMISSION EXPIRES _____

NOTARY PUBLIC

DUCHESNE COUNTY PLANNING DEPARTMENT APPROVAL
 APPROVED AS A BOUNDARY LINE ADJUSTMENT ON
 THIS _____ DAY OF _____ OF 20____

 DUCHESNE COUNTY PLANNING DIRECTOR

 DUCHESNE COUNTY TREASURER

COUNTY RECORDER CERTIFICATE

STATE OF UTAH

COUNTY OF DUCHESNE

)
) SS
)


THIS IS TO CERTIFY THAT THIS PLAT WAS FILED FOR RECORDING IN THE COUNTY RECORDER'S OFFICE ON THE _____ 20____ AT _____ O'CLOCK AND IS DULY RECORDED

BOOK _____ PAGE _____
 FILE NUMBER _____

 DUCHESNE COUNTY RECORDER

SURVEYOR'S CERTIFICATE

This is to certify that I have surveyed the parcel of land shown on this plat, and that the monuments indicated were found or set during said survey, and that this plat accurately represents said survey to the best of my knowledge.

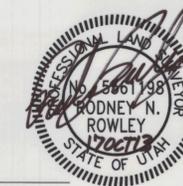

Rodney N. Rowley, Registered Land Surveyor,
 Certificate No. 5561198, (Utah)

COUNTY SURVEYOR'S FILE # 2856

R.N.R. SURVEYING INC.

P.O. Box 250
 Duchesne, Utah 84021
 435-823-5556 435-738-2607

DRAWN BY: RR

SCALE: 1" = 100'

DATE: 15 OCT 2013

JOB NUMBER 2013-288