

**COASTAL OIL & GAS CORP.
PROPOSED SALT WATER DISPOSAL
PIPELINE RIGHT-OF-WAY**

(CHRISTENSEN 2-26A5 to BIRCH 2-35A5)

LOCATED IN
SECTIONS 26 & 35, T1S, R5W, U.S.B.&M.
DUCHEсне COUNTY, UTAH

NOTE:
UNTAH ENGINEERING & LAND SURVEYING WILL
NOT BE RESPONSIBLE FOR LAND OWNER DISPUTES
OR LAND OWNER PROPERTY LINES.
THIS IS A CENTERLINE SURVEY ONLY - AND DOES
NOT CONSTITUTE A PROPERTY SURVEY IN ANY WAY.


FILE NO. _____ FEE PAID \$ _____ AT THE REQUEST OF UNTAH
ENGINEERING AND LAND SURVEYING, THIS _____ DAY
OF _____, 1995.

DUCHEсне COUNTY SURVEYOR'S CERTIFICATE

THE DUCHEсне COUNTY SURVEYOR, HAS CHECKED
THIS PLAT FOR FORM AND ADHERANCE TO THE STATE
OF UTAH REQUIREMENTS FOR ITEMS TO BE ON A
SURVEYOR'S PLAT FOR RECORDING WITH THE COUNTY
SURVEYORS OFFICE, ON THIS _____ DAY
OF _____, 1995.

DUCHEсне COUNTY
SURVEYOR

LINE	DIRECTION	DISTANCE
L1	N46°16'48"W	121.65'
L2	N20°20'14"W	85.74'
L3	N32°02'11"W	30.61'
L4	N32°02'11"W	141.12'
L5	N38°31'30"W	131.37'
L6	N64°45'38"W	50.54'
L7	N26°57'40"W	39.83'
L8	N59°09'40"W	48.20'
L9	S74°06'35"W	141.22'
L10	S82°55'31"W	113.43'

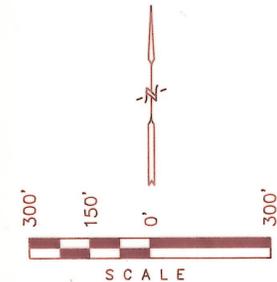

PIPELINE RIGHT-OF-WAY DESCRIPTION

A 33' WIDE RIGHT-OF-WAY 16.5' ON EACH SIDE OF THE FOLLOWING DESCRIBED
CENTERLINE.

BEGINNING AT A POINT IN THE NORTHEAST 1/4 OF SECTION 35, T1S, R5W, U.S.B.&M.
WHICH BEARS S60°45'55"W 1424.67' FROM THE NORTHEAST CORNER OF SAID SECTION
35; THENCE N46°16'48"W 121.65'; THENCE N20°20'14"W 85.74'; THENCE
N02°41'18"W 280.58'; THENCE N32°02'11"W 30.61' TO A POINT ON THE
SOUTH LINE OF THE SOUTHEAST 1/4 OF SECTION 26, T1S, R5W, U.S.B.&M. WHICH
BEARS S89°54'W 1547.01' FROM THE SOUTHEAST CORNER OF SAID SECTION 26;
THENCE N38°31'30"W 131.37'; THENCE N32°02'11"W 141.12'; THENCE N26°57'40"W
39.83'; THENCE N17°29'21"W 364.56'; THENCE N59°09'40"W 48.20'; THENCE N84°33'48"W
395.51'; THENCE S52°27'21"W 244.57'; THENCE S74°06'35"W 141.22'; THENCE S84°02'42"W
282.50'; THENCE S82°55'31"W 113.43'; THENCE N87°31'43"W 246.81' TO A POINT
IN THE SOUTHWEST 1/4 OF SAID SECTION 26 WHICH BEARS N66°21'28"E 1718.50' FROM
THE SOUTHWEST CORNER OF SAID SECTION 26. THE SIDE LINES OF SAID DESCRIBED
RIGHT-OF-WAY BEING SHORTENED OR ELONGATED TO MEET THE GRANTOR'S PROPERTY
LINES. BASIS OF BEARINGS IS THE NORTH LINE OF SECTION 35 WHICH IS ASSUMED
FROM G.L.O. INFORMATION TO BEAR S89°54'W. CONTAINS 2.637 ACRES MORE OR LESS.


1/4 Section Line

Sec. 26

SW 1/4

1/16 Section Line

SE 1/4

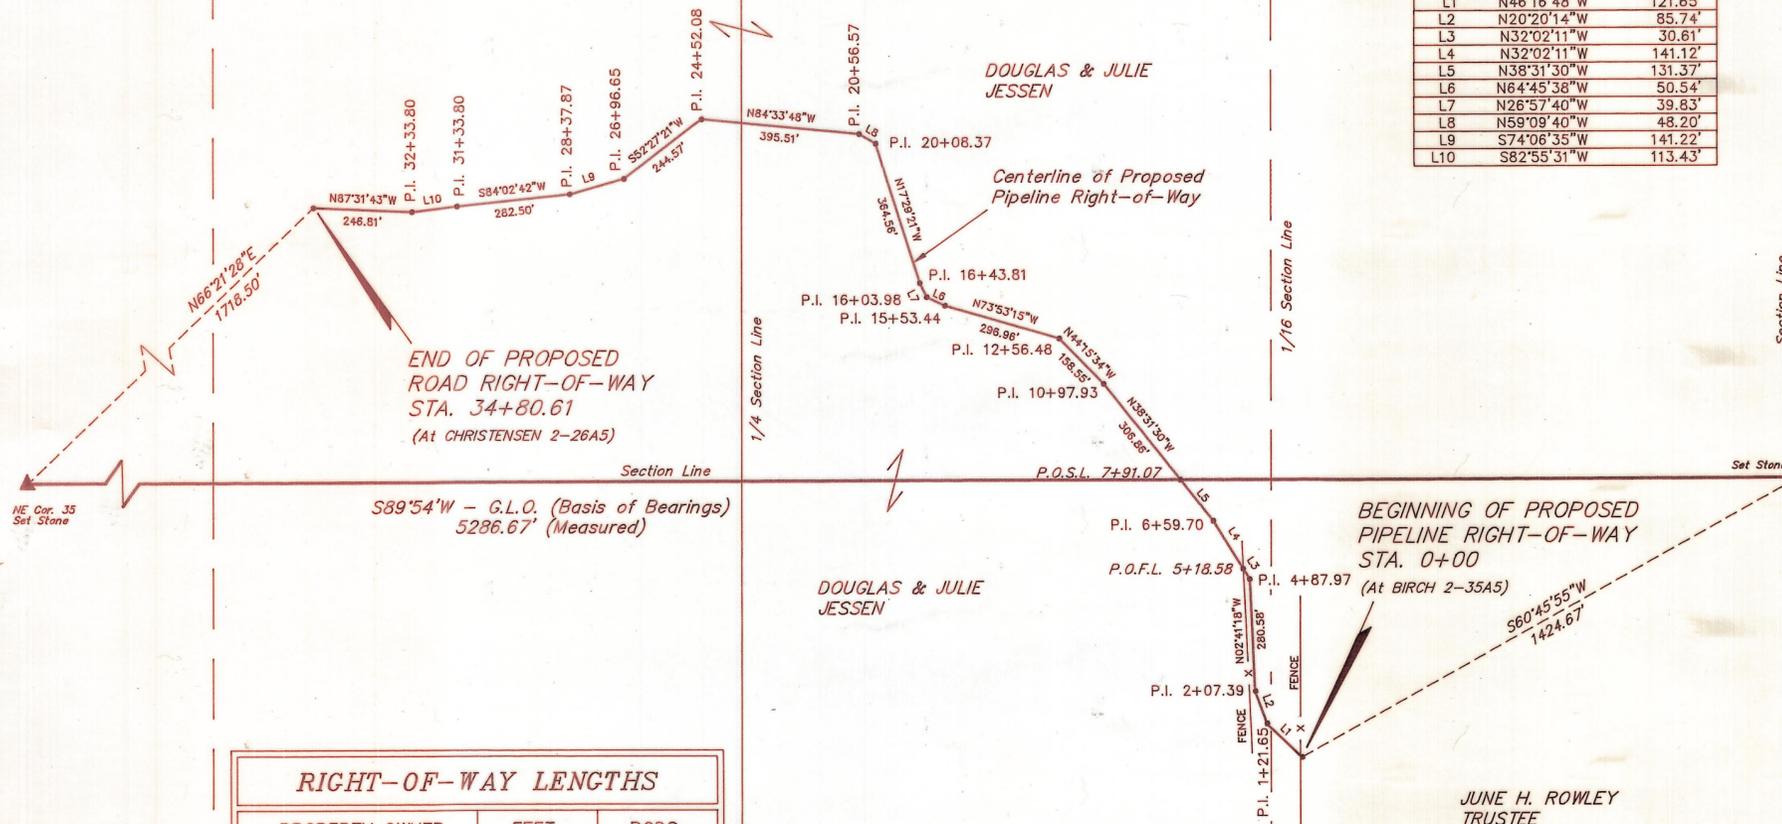

END OF PROPOSED
ROAD RIGHT-OF-WAY
STA. 34+80.61
(At CHRISTENSEN 2-26A5)

BEGINNING OF PROPOSED
PIPELINE RIGHT-OF-WAY
STA. 0+00
(At BIRCH 2-35A5)

RIGHT-OF-WAY LENGTHS		
PROPERTY OWNER	FEET	RODS
JUNE H. ROWLEY	518.58'	31.43
DOUGLAS & JULIE JESSEN	2962.03'	179.52

CERTIFICATE
THIS IS TO CERTIFY THAT THE ABOVE PLAT WAS PREPARED FROM
FIELD NOTES OF ACTUAL SURVEYS MADE BY ME UNDER MY
SUPERVISION AND THAT THE SAME ARE TRUE AND CORRECT TO THE
BEST OF MY KNOWLEDGE AND BELIEF.



Duchesne County Surveyor's File # 478

UNTAH ENGINEERING & LAND SURVEYING PHONE: (801) 789-1017 85 SOUTH 200 EAST - VERNAL, UTAH 84078		
SCALE: 1" = 300'	DATE SURVEYED: 6-12-95	DATE DRAWN: 6-15-95
SURVEYED BY: L.D.T. C.O.	DRAWN BY: C.B.T.	
WEATHER: WARM	FILE: 3 1 3 9 7	

Sec. 35
T1S, R5W, U.S.B.&M.

▲ = SECTION CORNERS LOCATED.